



eight
O courtyards

Intimate Outdoor Spaces

TOWER A
2 CANBERRA DRIVE

FLR	UNIT	1	2	3	4
15	A1 #15-01 (51 sqm/ 549 sqft)	A2 #15-02 (42 sqm/ 452 sqft)		C9 #15-04 (107 sqm/ 1152 sqft)	
14	A1 #14-01 (51 sqm/ 549 sqft)	A2 #14-02 (42 sqm/ 452 sqft)	C12 #14-03 (108 sqm/ 1163 sqft)	C9 #14-04 (107 sqm/ 1152 sqft)	
13	A1 #13-01 (51 sqm/ 549 sqft)	A2 #13-02 (42 sqm/ 452 sqft)	C12 #13-03 (108 sqm/ 1163 sqft)	C9 #13-04 (107 sqm/ 1152 sqft)	
12	A1 #12-01 (51 sqm/ 549 sqft)	A2 #12-02 (42 sqm/ 452 sqft)	C12 #12-03 (108 sqm/ 1163 sqft)	C9 #12-04 (107 sqm/ 1152 sqft)	
11	A1 #11-01 (51 sqm/ 549 sqft)	A2 #11-02 (42 sqm/ 452 sqft)	C12 #11-03 (108 sqm/ 1163 sqft)	C9 #11-04 (107 sqm/ 1152 sqft)	
10	A1 #10-01 (51 sqm/ 549 sqft)	A2 #10-02 (42 sqm/ 452 sqft)	C12 #10-03 (108 sqm/ 1163 sqft)	C9 #10-04 (107 sqm/ 1152 sqft)	
9	A1 #09-01 (51 sqm/ 549 sqft)	A2 #09-02 (42 sqm/ 452 sqft)	C12 #09-03 (108 sqm/ 1163 sqft)	C9 #09-04 (107 sqm/ 1152 sqft)	
8	A1 #08-01 (51 sqm/ 549 sqft)	A2 #08-02 (42 sqm/ 452 sqft)	C12 #08-03 (108 sqm/ 1163 sqft)	C9 #08-04 (107 sqm/ 1152 sqft)	
7	A1 #07-01 (51 sqm/ 549 sqft)	A2 #07-02 (42 sqm/ 452 sqft)	C12 #07-03 (108 sqm/ 1163 sqft)	C9 #07-04 (107 sqm/ 1152 sqft)	
6	A1 #06-01 (51 sqm/ 549 sqft)	A2 #06-02 (42 sqm/ 452 sqft)	C12 #06-03 (108 sqm/ 1163 sqft)	C9 #06-04 (107 sqm/ 1152 sqft)	
5	A1 #05-01 (51 sqm/ 549 sqft)	A2 #05-02 (42 sqm/ 452 sqft)	C12 #05-03 (108 sqm/ 1163 sqft)	C9 #05-04 (107 sqm/ 1152 sqft)	
4	A1 #04-01 (51 sqm/ 549 sqft)	A2 #04-02 (42 sqm/ 452 sqft)	C12 #04-03 (108 sqm/ 1163 sqft)	C9 #04-04 (107 sqm/ 1152 sqft)	
3	A1 #03-01 (51 sqm/ 549 sqft)	A2 #03-02 (42 sqm/ 452 sqft)	C12 #03-03 (108 sqm/ 1163 sqft)	C9 #03-04 (107 sqm/ 1152 sqft)	
2	A1 #02-01 (51 sqm/ 549 sqft)	A2 #02-02 (42 sqm/ 452 sqft)	C12 #02-03 (108 sqm/ 1163 sqft)	C9 #02-04 (107 sqm/ 1152 sqft)	
1	A1P #01-01 (65 sqm/ 700 sqft)	A2P #01-02 (56 sqm/ 603 sqft)	C12P #01-03 (137 sqm/ 1475 sqft)	C9P #01-04 (137 sqm/ 1475 sqft)	

- 1 Bedroom
- 3 Bedroom + Utility



When nature's tranquility meets cosmopolitan comforts, it's a dream come true.

What's Around You.

Thematic Courtyards

1. Vigour Courtyard
2. Serenity Courtyard
3. Discovery Courtyard
4. Inspiration Courtyard
5. Play Courtyard
6. Spa Courtyard
7. Wellness Courtyard
8. Harmony Courtyard

Central Court

- A. Forecourt Plaza
- B. Clubhouse
- C. Promenade
- D. Palm Oasis
- E. Spa Dining Pavilion
- F. Hydro-vitality Gym
- G. Gym
- H. 50m Lap Pool
- I. Splash Cove

Leisure & Entertainment

- J. Children's Playground
- K. BBQ Pavilion
- L. Rainforest Fitness Trail
- M. Merry Treehouse
- N. Multi-purpose Court
- O. Kid's Corner
- P. Tennis Court
- Q. Bliss Spa Pavilion
- R. Rest Pavilion

Thematic Gardens

- S. Zen Garden
- T. Mediterranean Grove
- U. Tropical Paradise

Others

- V. Side Gate
- W. Guardhouse
- X. Drop-off Porch


eight courtyards
Intimate Outdoor Spaces





1ST STOREY PLAN

TOWER A

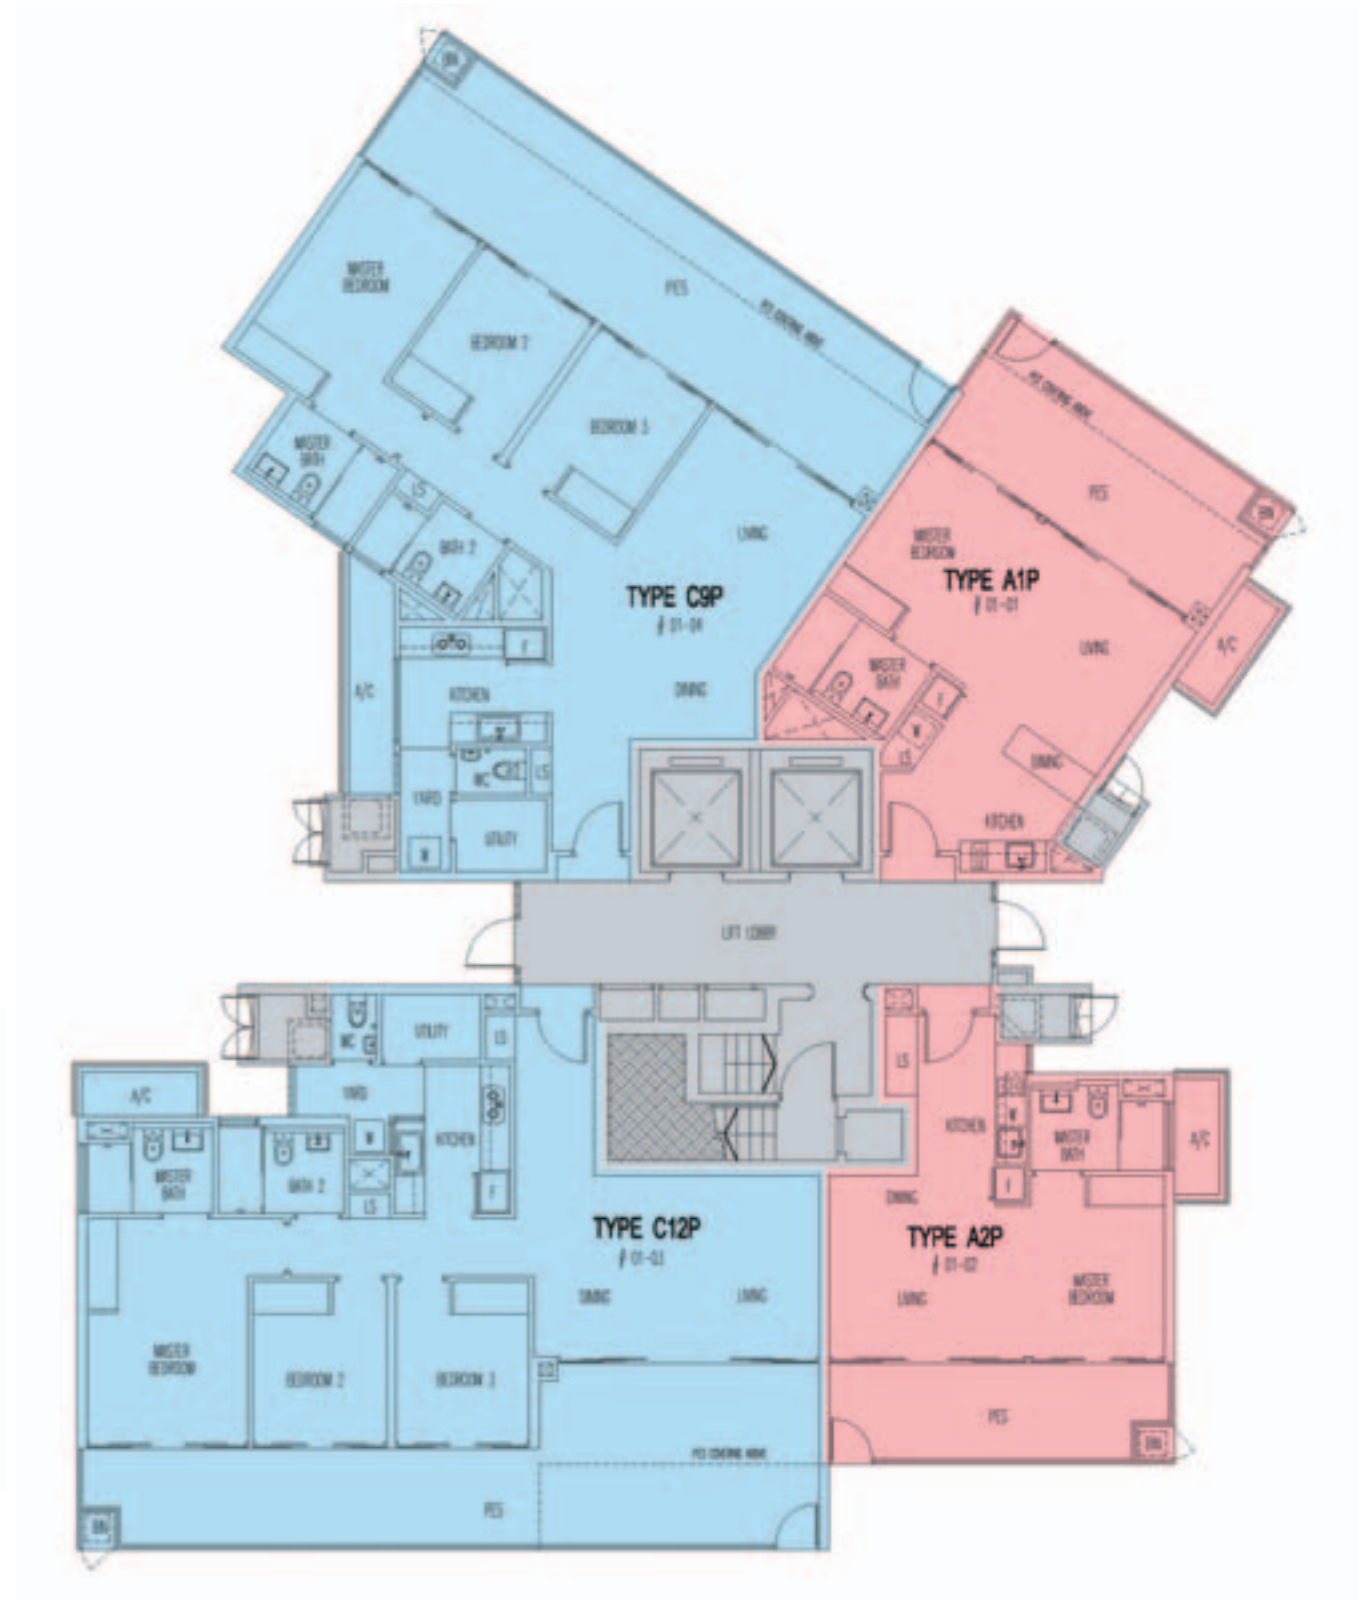

eight courtyards
Intimate Outdoor Spaces

2 CANBERRA DRIVE

Disclaimer: The above plans are subject to change as may be approved by the relevant authorities. The key plan is not to scale. Colour shading on units are indicative only.

2ND - 14TH STOREY PLAN

TOWER A

15TH STOREY PLAN

TOWER A



Developer : Yishun Gold Pte Ltd (Company UEN No. 201016945R)
Lot No. : Lot 3149K Mukim 19
Tenure : Leasehold estate of 99 years commencing from 20th September 2010
Developer's License No. : C0748
Building Plan No. : A1987-00081-2010-BP01 dated 4th April 2011
Expected Date of TOP : 30th September 2015
Expected Date : 30th September 2018
of Legal Completion

While every reasonable care has been taken in preparing this brochure and in constructing the models and showflats, the Developer and the Marketing Agent(s) cannot be held responsible for any inaccuracies or omissions. Visual representations, models, showflat displays and illustrations, photographs, art renderings and other graphic representations and references are intended to portray only artistic impressions of the development and cannot be regarded as representations of fact. Floor areas are approximate measurements and are subject to final survey. The property is subject to final inspection by the relevant authorities to comply with the current codes of practice.

All information, specifications, rendering, visual representations and plans are current at the time of publication and are subject to change as may be required by us and/or the competent authorities, and shall not form part of any offer or contract nor constitute any warranty by us and shall not be regarded as statements or representations of fact. All plans are subject to amendments as directed and/or approved by the building authorities. All areas are approximate measurements only and subject to final survey. The Sale and Purchase Agreement shall form the entire agreement between us as the Developer and the Purchaser, and shall supersede all statements, representations or promises made prior to the signing of Sale and Purchase Agreement and shall in no way be modified by any statements, representations of promises made by us or the Marketing Agent (s).

Jointly Developed By:



Far East Organization
INSPIRING BETTER LIVES

Call 6481 8802 6273 2122
www.8courtyards.com