


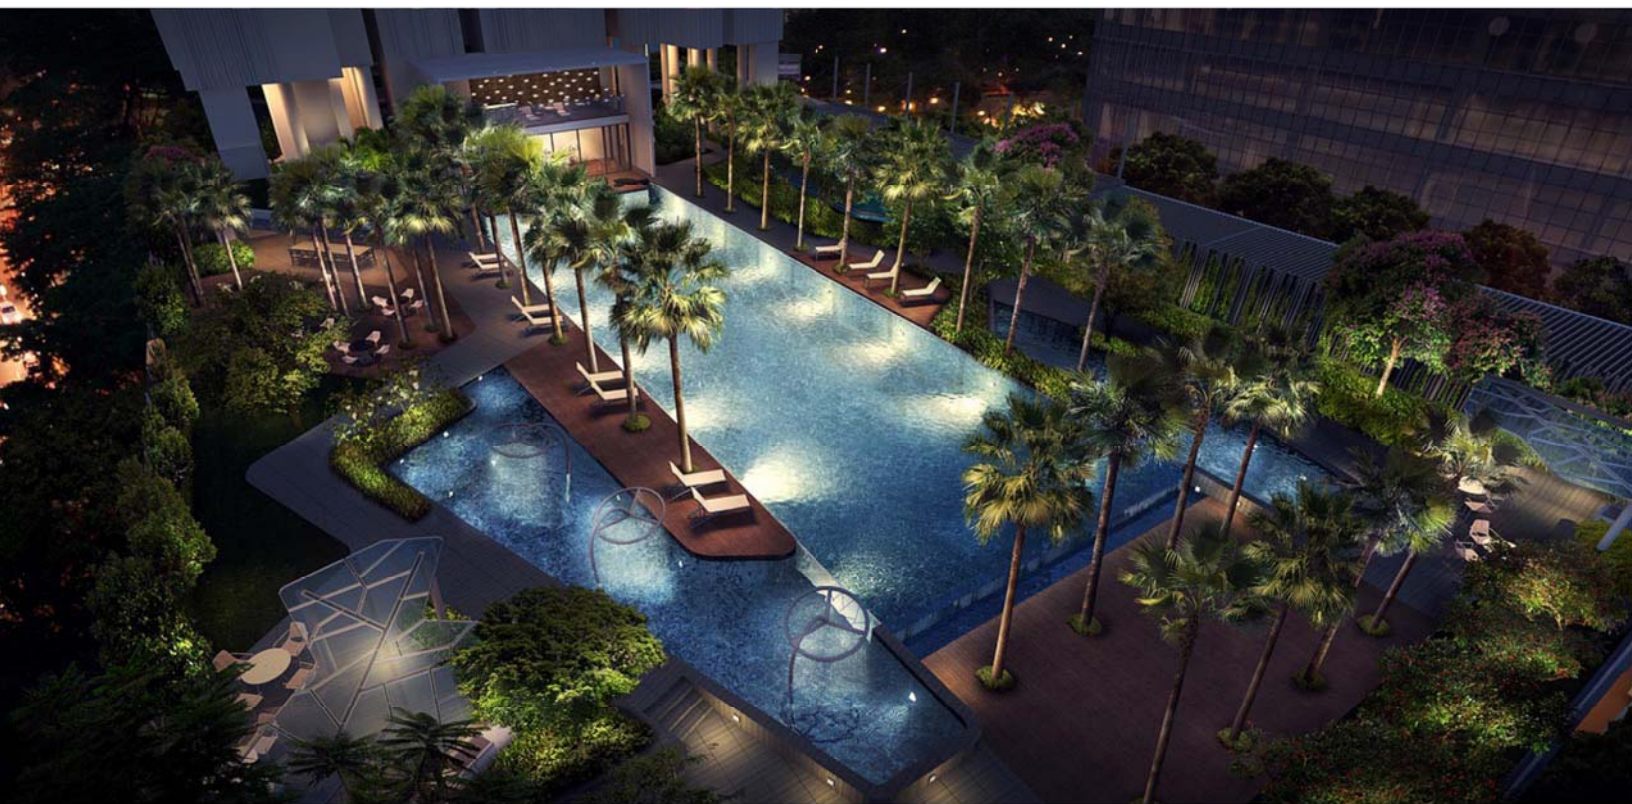














SHOP / RESTAURANT
Unit: #01-01 TO #01-07


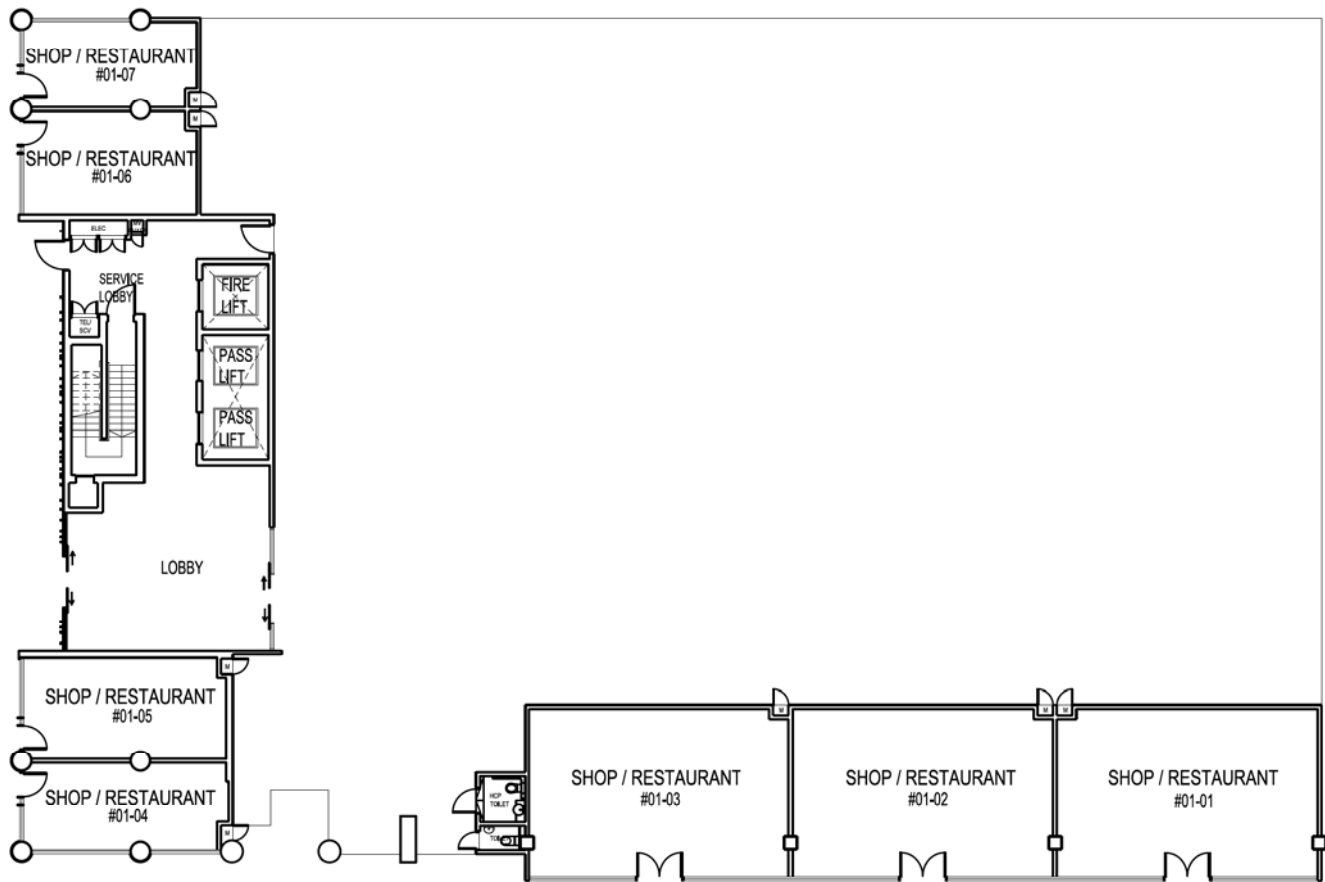


TYPE A1 : 1 BEDROOM

Unit: #06-03 TO #39-03

LEGEND :

- BW - BAYWINDOW
- F - FRIDGE
- ST - STORAGE
- WD - WASHER / DRYER

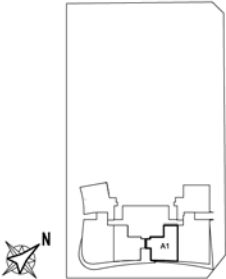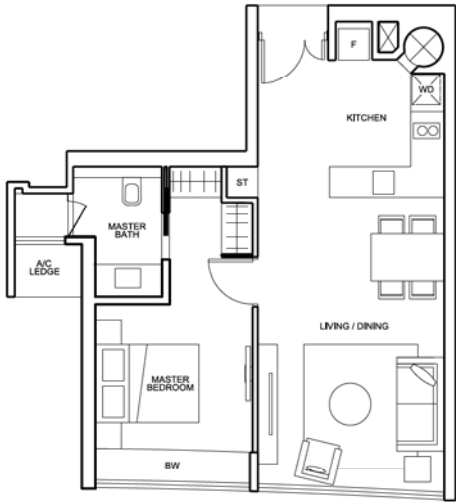



All plans are not to scale and subject to change as may be approved by the relevant authorities.
Indicated floor areas are approximate and subject to final survey.

TYPE A2 : 1 BEDROOM

Unit: #06-04 TO #39-04

LEGEND :


- BW - BAYWINDOW
- F - FRIDGE
- ST - STORAGE
- WD - WASHER / DRYER

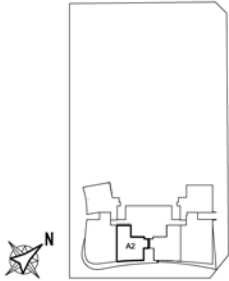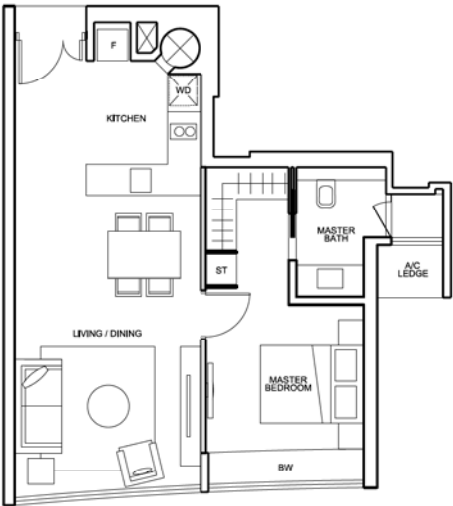

All plans are not to scale and subject to change as may be approved by the relevant authorities.
Indicated floor areas are approximate and subject to final survey.

Unit: #06-01 TO #39-01

BW - BAYWINDOW
F - FRIDGE
ST - STORAGE
WD - WASHER / DRYER

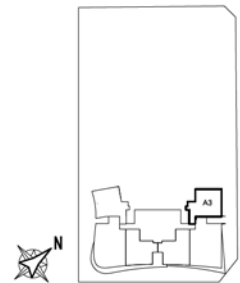


All plans are not to scale and subject to change as may be approved by the relevant authorities.
Indicated floor areas are approximate and subject to final survey.

TYPE A4 : 1 BEDROOM

Unit: #08-06 TO #39-06

LEGEND :

- BW - BAYWINDOW
- F - FRIDGE
- ST - STORAGE
- WD - WASHER / DRYER

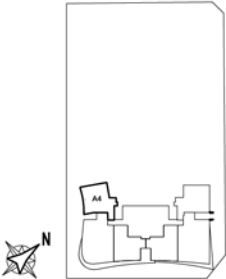



All plans are not to scale and subject to change as may be approved by the relevant authorities.
Indicated floor areas are approximate and subject to final survey.

TYPE B1 : 2 BEDROOM

Unit: #06-02 TO #39-02

LEGEND :

- BW - BAYWINDOW
- F - FRIDGE
- ST - STORAGE
- WD - WASHER / DRYER

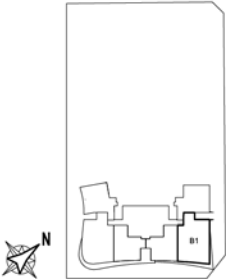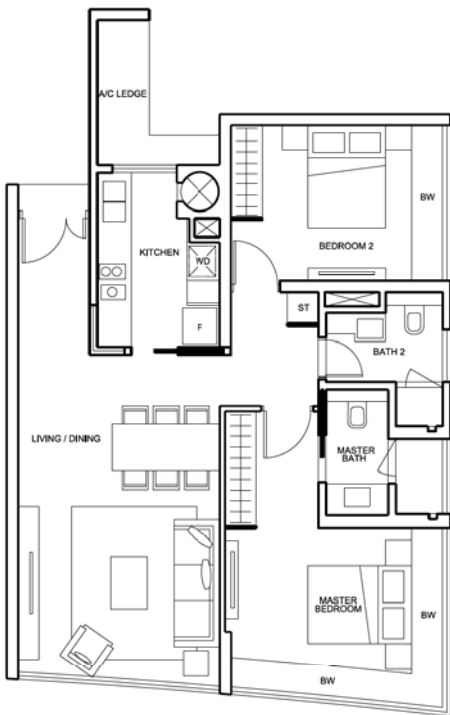



All plans are not to scale and subject to change as may be approved by the relevant authorities.
Indicated floor areas are approximate and subject to final survey.

TYPE B2 : 2 BEDROOM

Unit: #06-05 TO #39-05

LEGEND :

- BW - BAYWINDOW
- F - FRIDGE
- ST - STORAGE
- WD - WASHER / DRYER

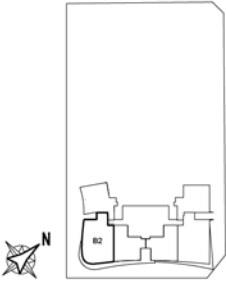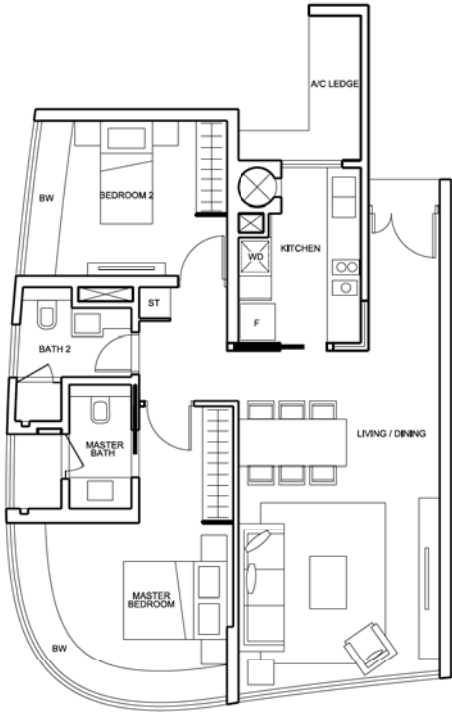

All plans are not to scale and subject to change as may be approved by the relevant authorities.
Indicated floor areas are approximate and subject to final survey.