






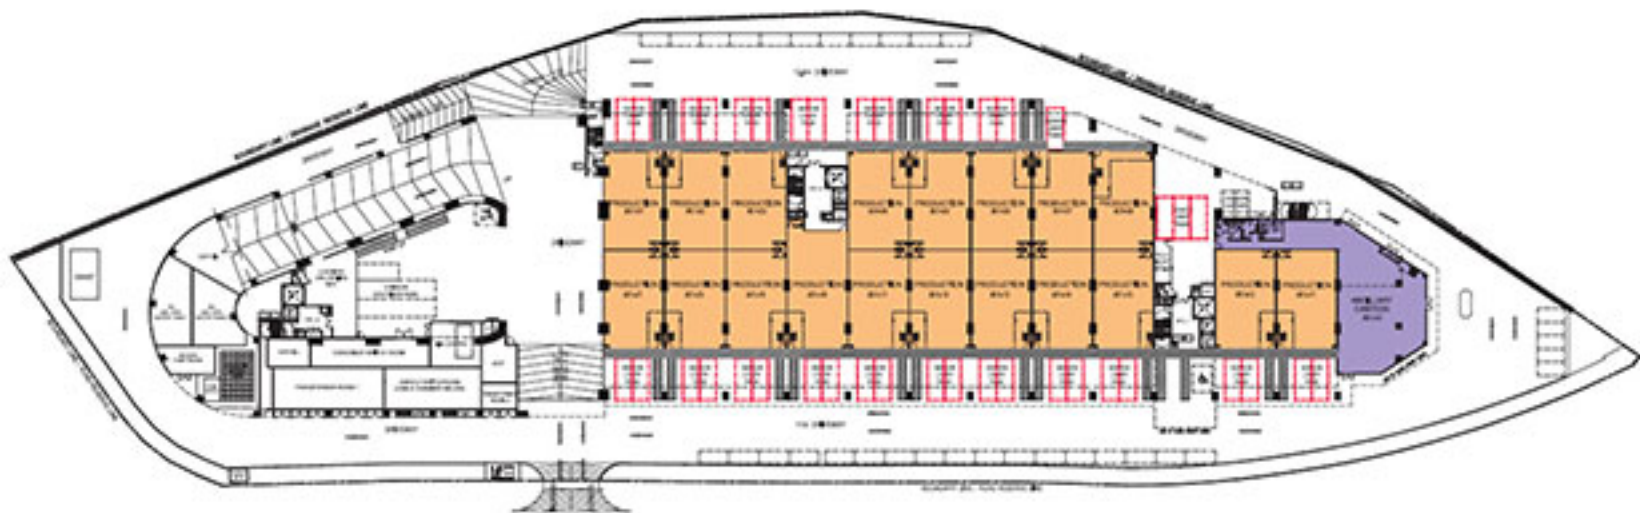

FLOOR PLAN
1ST STOREY




BURCH CRESCENT

LEGEND

-  ESCAPE PATH
-  PRODUCTION
-  ANCILLARY OFFICE
-  CANTEEN
-  COMMON LANDSCAPE
-  COMMON LORRY PARK


NOT TO SCALE

FLOOR PLAN
9TH STOREY
MEZZANINE

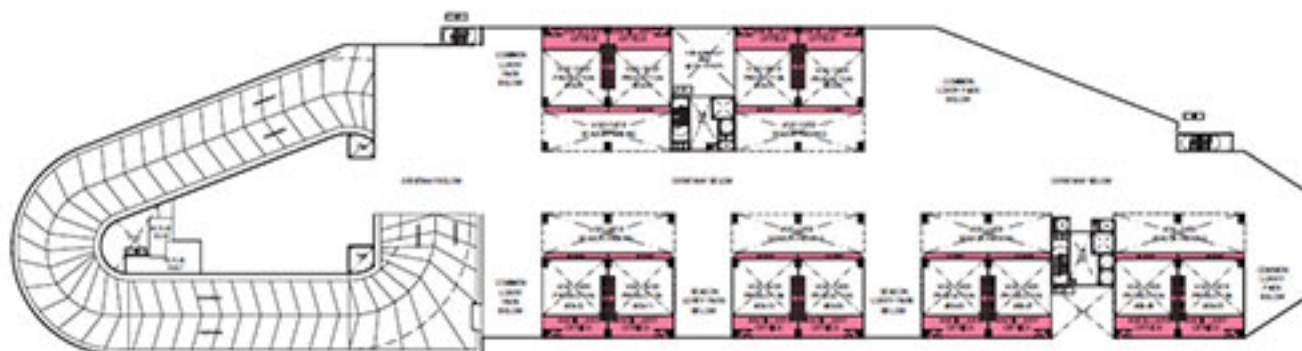







LEGEND

- ESCAPE PATH
- PRODUCTION
- ANCILLARY OFFICE
- CANTEEN
- COMMON LANDSCAPE
- COMMON LORRY PARK

FLOOR PLAN
1ST STOREY
MEZZANINE



LEGEND

-  ESCAPE PATH
-  PRODUCTION
-  ANCILLARY OFFICE
-  CANTEEN
-  COMMON LANDSCAPE
-  COMMON LORRY PARK


FLOOR PLAN 2ND to 4TH STOREYS







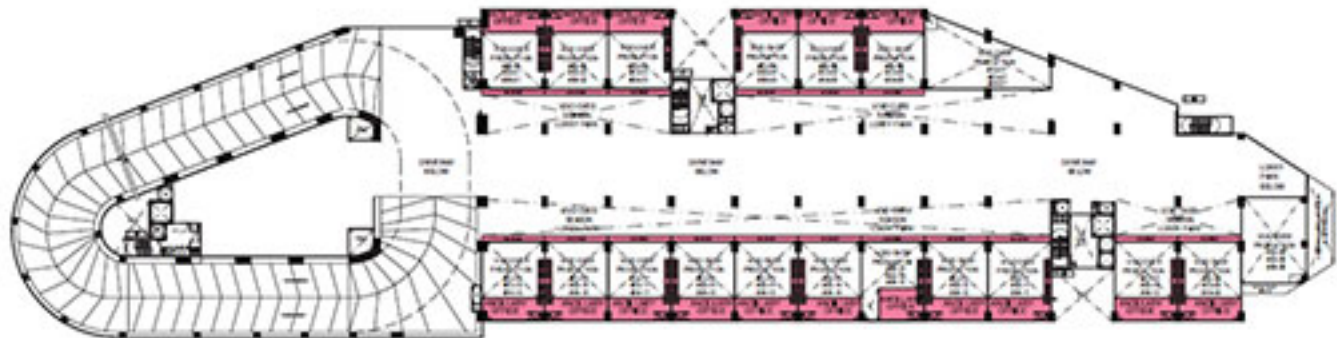

LEGEND

- ESCAPE PATH
- PRODUCTION
- ANCILLARY OFFICE
- CANTEEN
- COMMON LANDSCAPE
- COMMON LORRY PARK


FLOOR PLAN
2ND to 4TH STOREYS
MEZZANINE







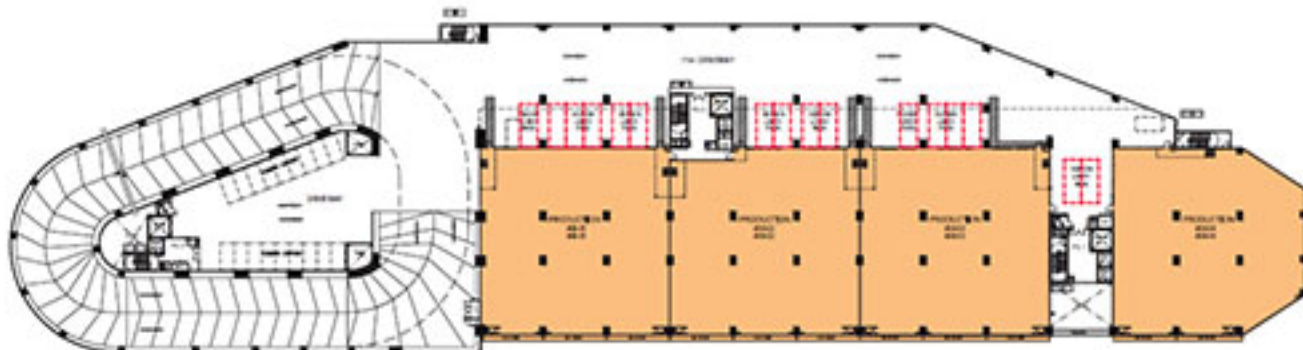

LEGEND

-  ESCAPE PATH
-  PRODUCTION
-  ANCILLARY OFFICE
-  CANTEEN
-  COMMON LANDSCAPE
-  COMMON LORRY PARK


FLOOR PLAN
5TH to 6TH STOREYS



LEGEND

-  ESCAPE PATH
-  PRODUCTION
-  ANCILLARY OFFICE
-  CANTEEN
-  COMMON LANDSCAPE
-  COMMON LORRY PARK


FLOOR PLAN
5TH to 6TH STOREYS
MEZZANINE

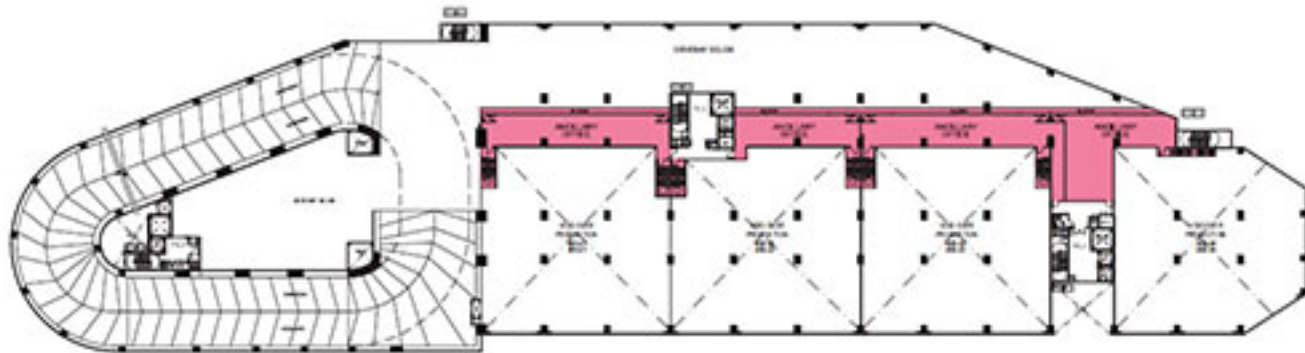

LEGEND

- ESCAPE PATH
- PRODUCTION
- ANCILLARY OFFICE
- CANTEEN
- COMMON LANDSCAPE
- COMMON LORRY PARK


FLOOR PLAN
7TH STOREY

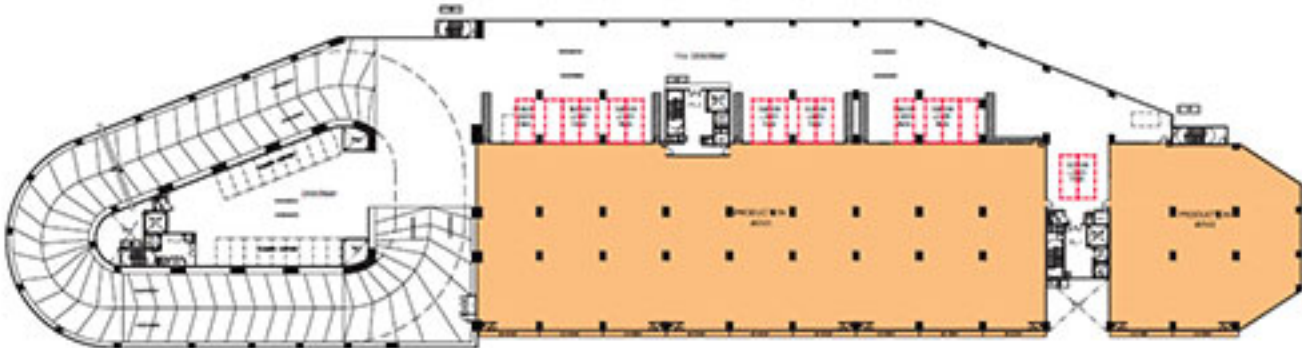

LEGEND

- ESCAPE PATH
- PRODUCTION
- ANCILLARY OFFICE
- CANTEEN
- COMMON LANDSCAPE
- COMMON LORRY PARK

FLOOR PLAN
8TH STOREY

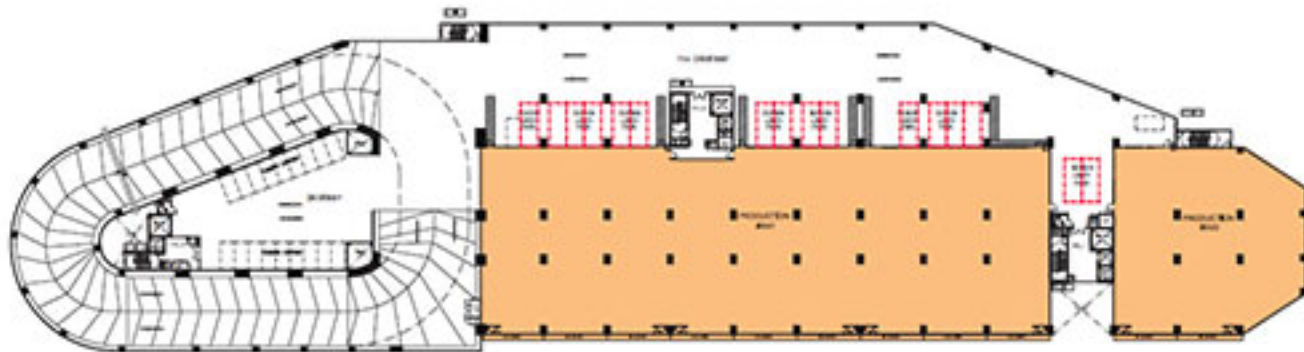

LEGEND

- ESCAPE PATH
- PRODUCTION
- ANCILLARY OFFICE
- CANTEEN
- COMMON LANDSCAPE
- COMMON LORRY PARK

FLOOR PLAN
9TH STOREY



LEGEND

- ESCAPE PATH
- PRODUCTION
- ANCILLARY OFFICE
- CANTEEN
- COMMON LANDSCAPE
- COMMON LORRY PARK