

DRAFT




CITY GATE COMMERCIAL - BASEMENT 1 PLAN

SCALE NTS

The above plans and illustrations are subject to changes as may be approved by relevant authorities. Plans and illustrations are not drawn to scale.


DRAFT

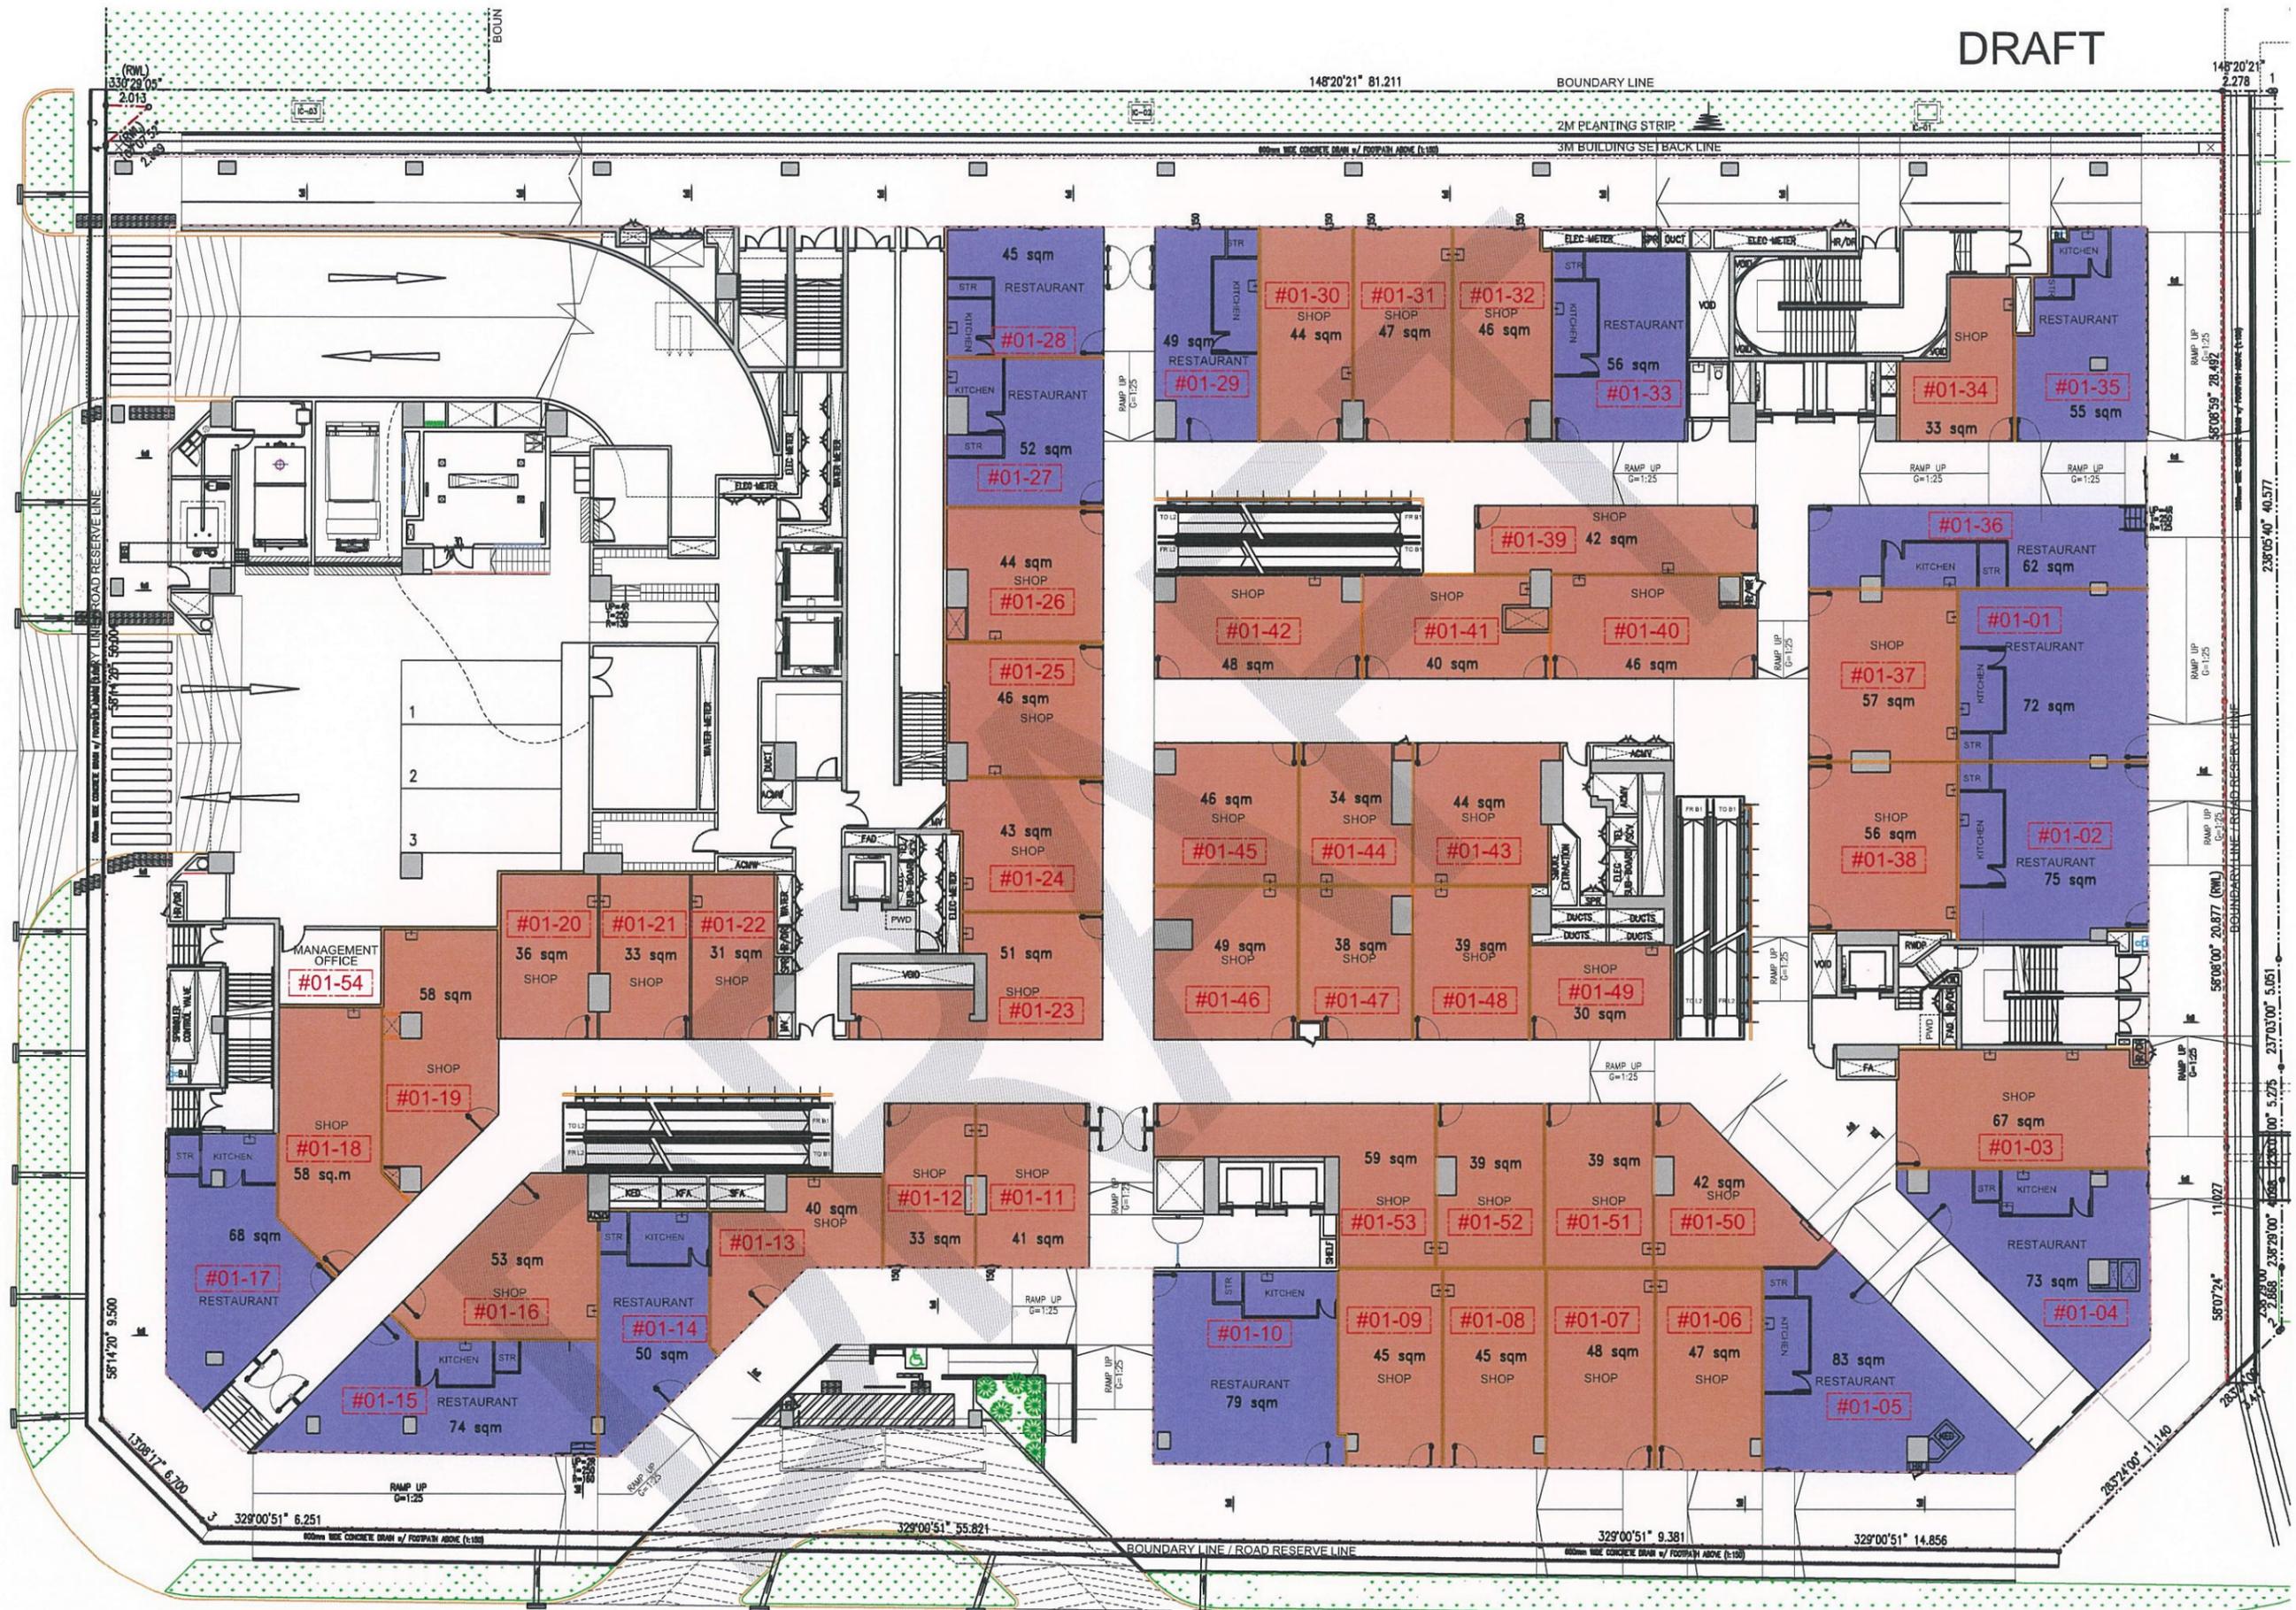

 **CITY GATE COMMERCIAL - 1ST STOREY PLAN**  
SCALE NTS

The above plans and illustrations are subject to changes as may be approved by relevant authorities. Plans and illustrations are not drawn to scale.

DRAFT

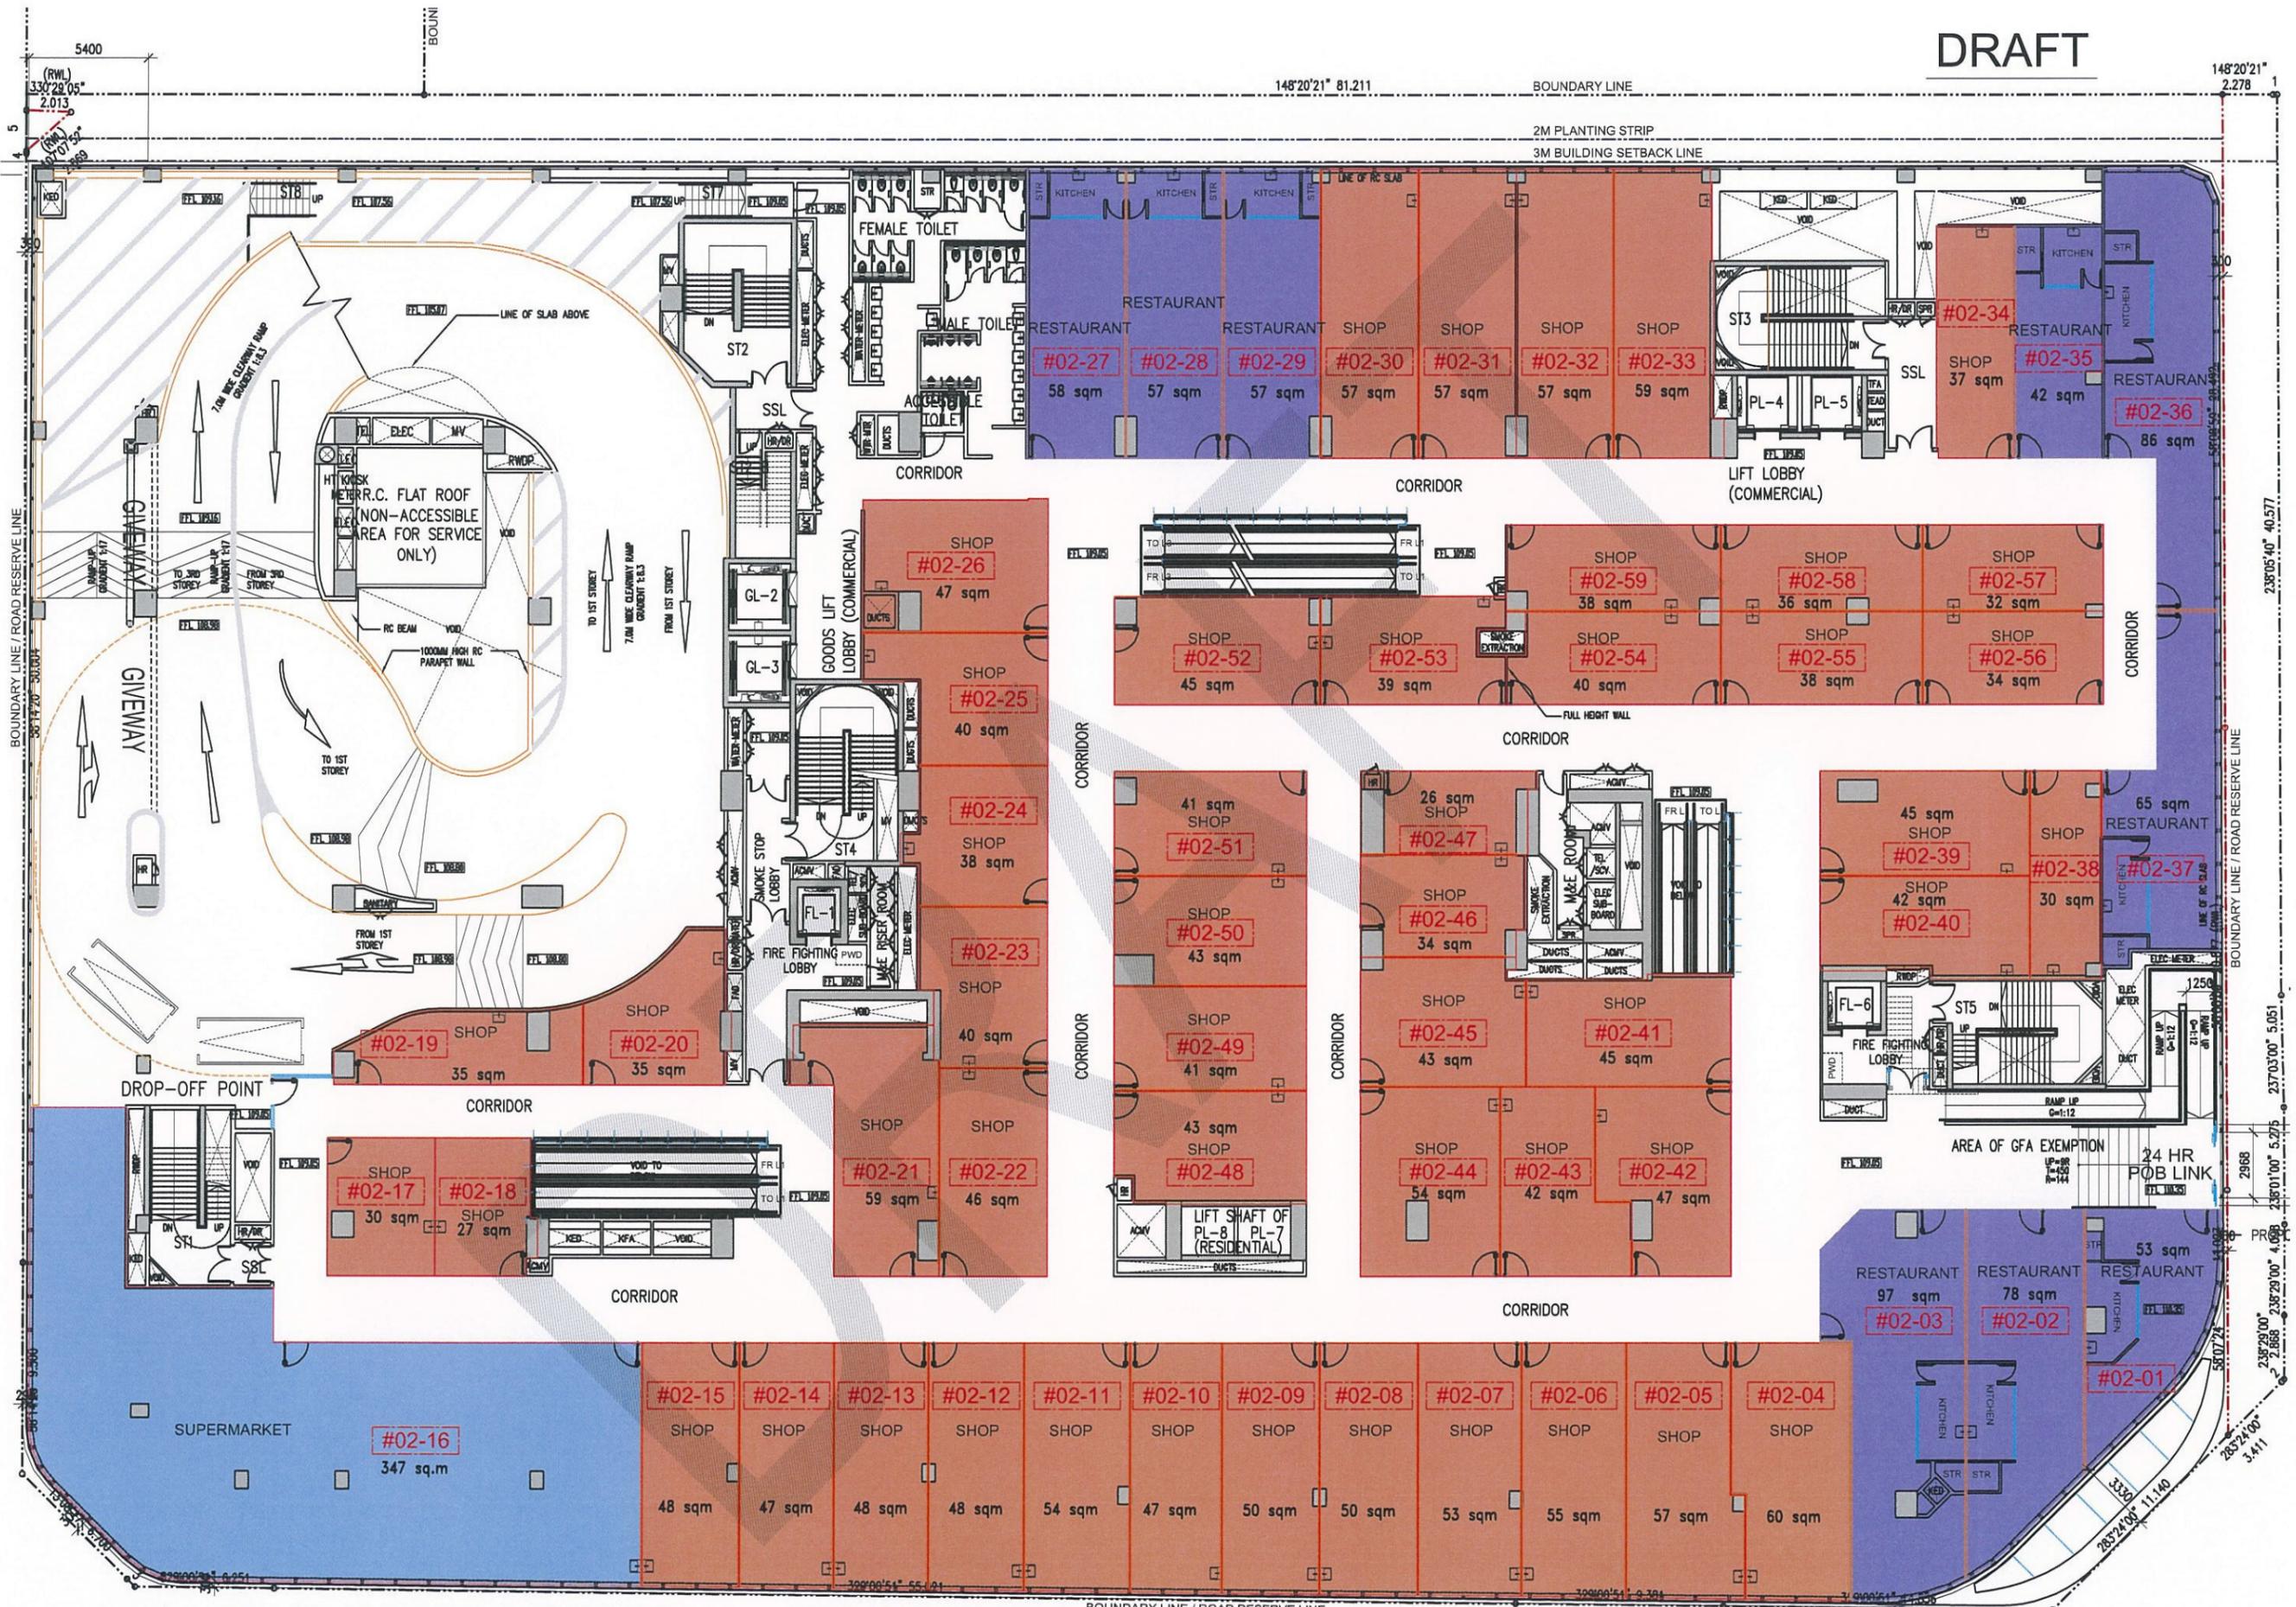


1 CITY GATE COMMERCIAL - 2ND STOREY PLAN  
 SCALE NTS

The above plans and illustrations are subject to changes as may be approved by relevant authorities. Plans and illustrations are not drawn to scale.

# CITY GATE RESIDENTIAL TYPICAL PLAN


DRAFT

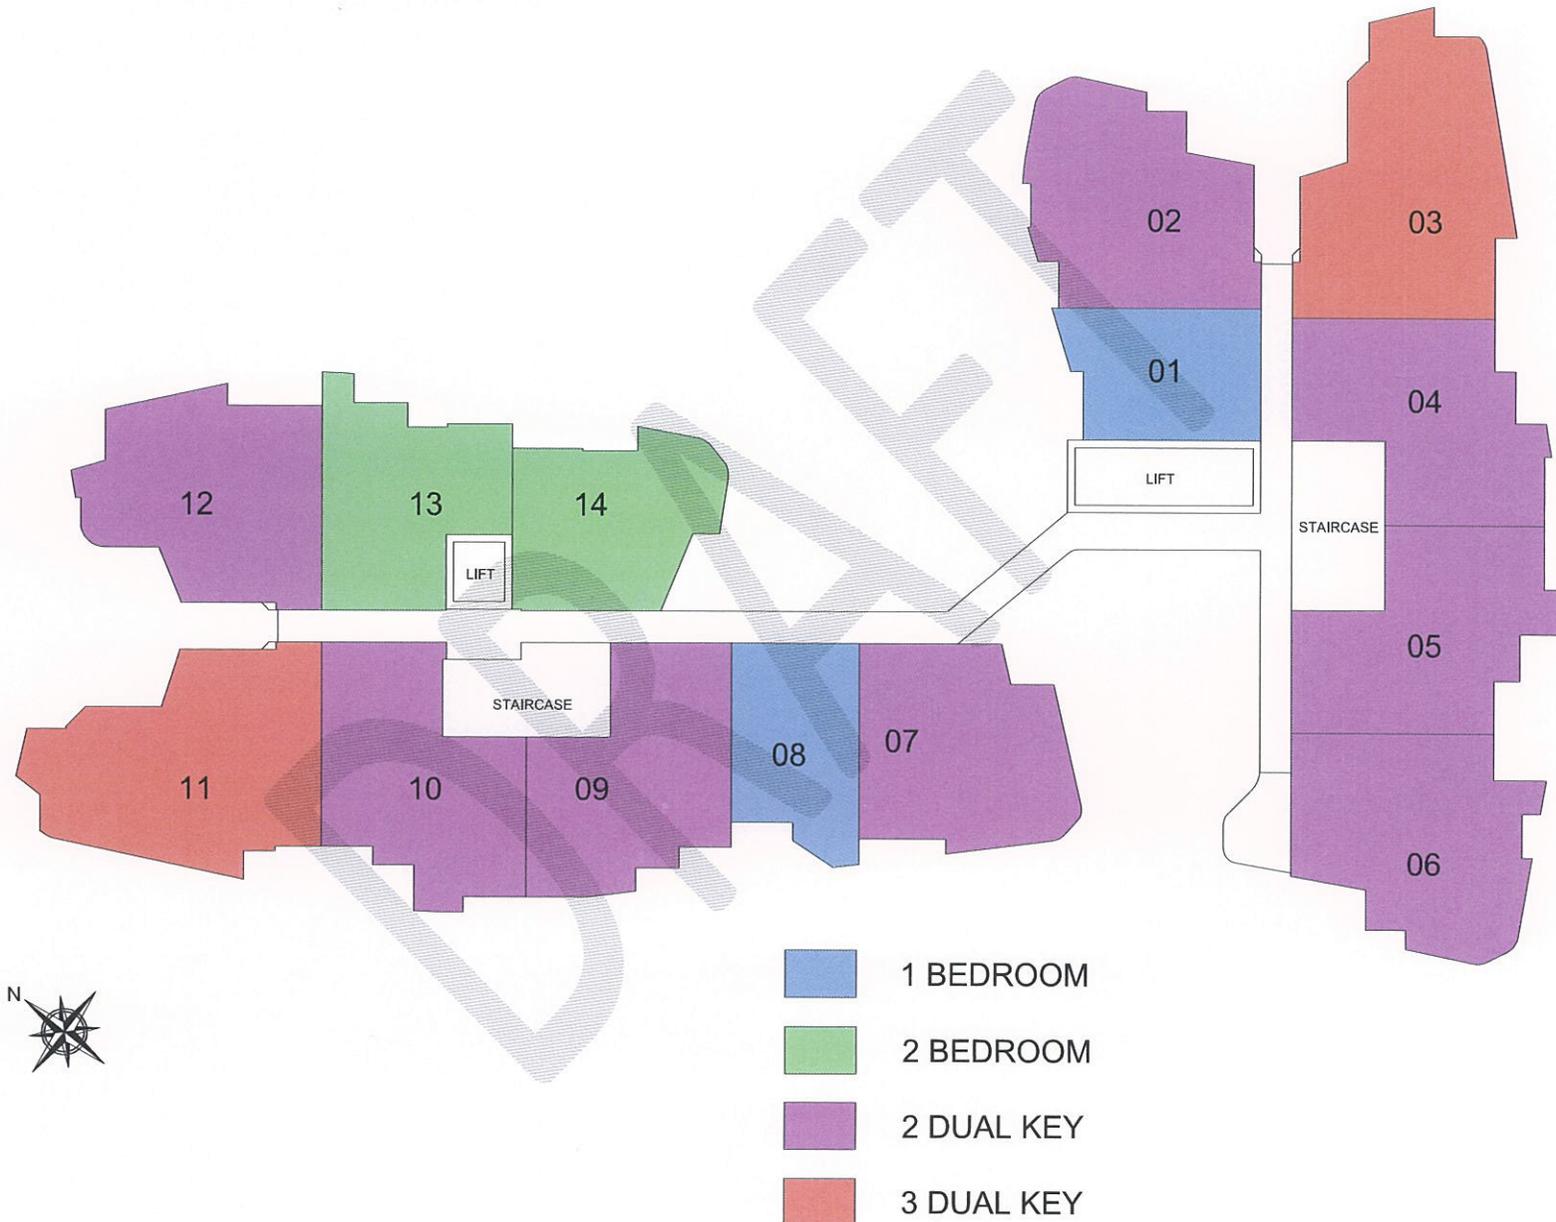

The above plans and illustrations are subject to changes as may be approved by relevant authorities. Plans and illustrations are not drawn to scale.

# CITY GATE RESIDENTIAL 30TH STOREY PLAN

DRAFT

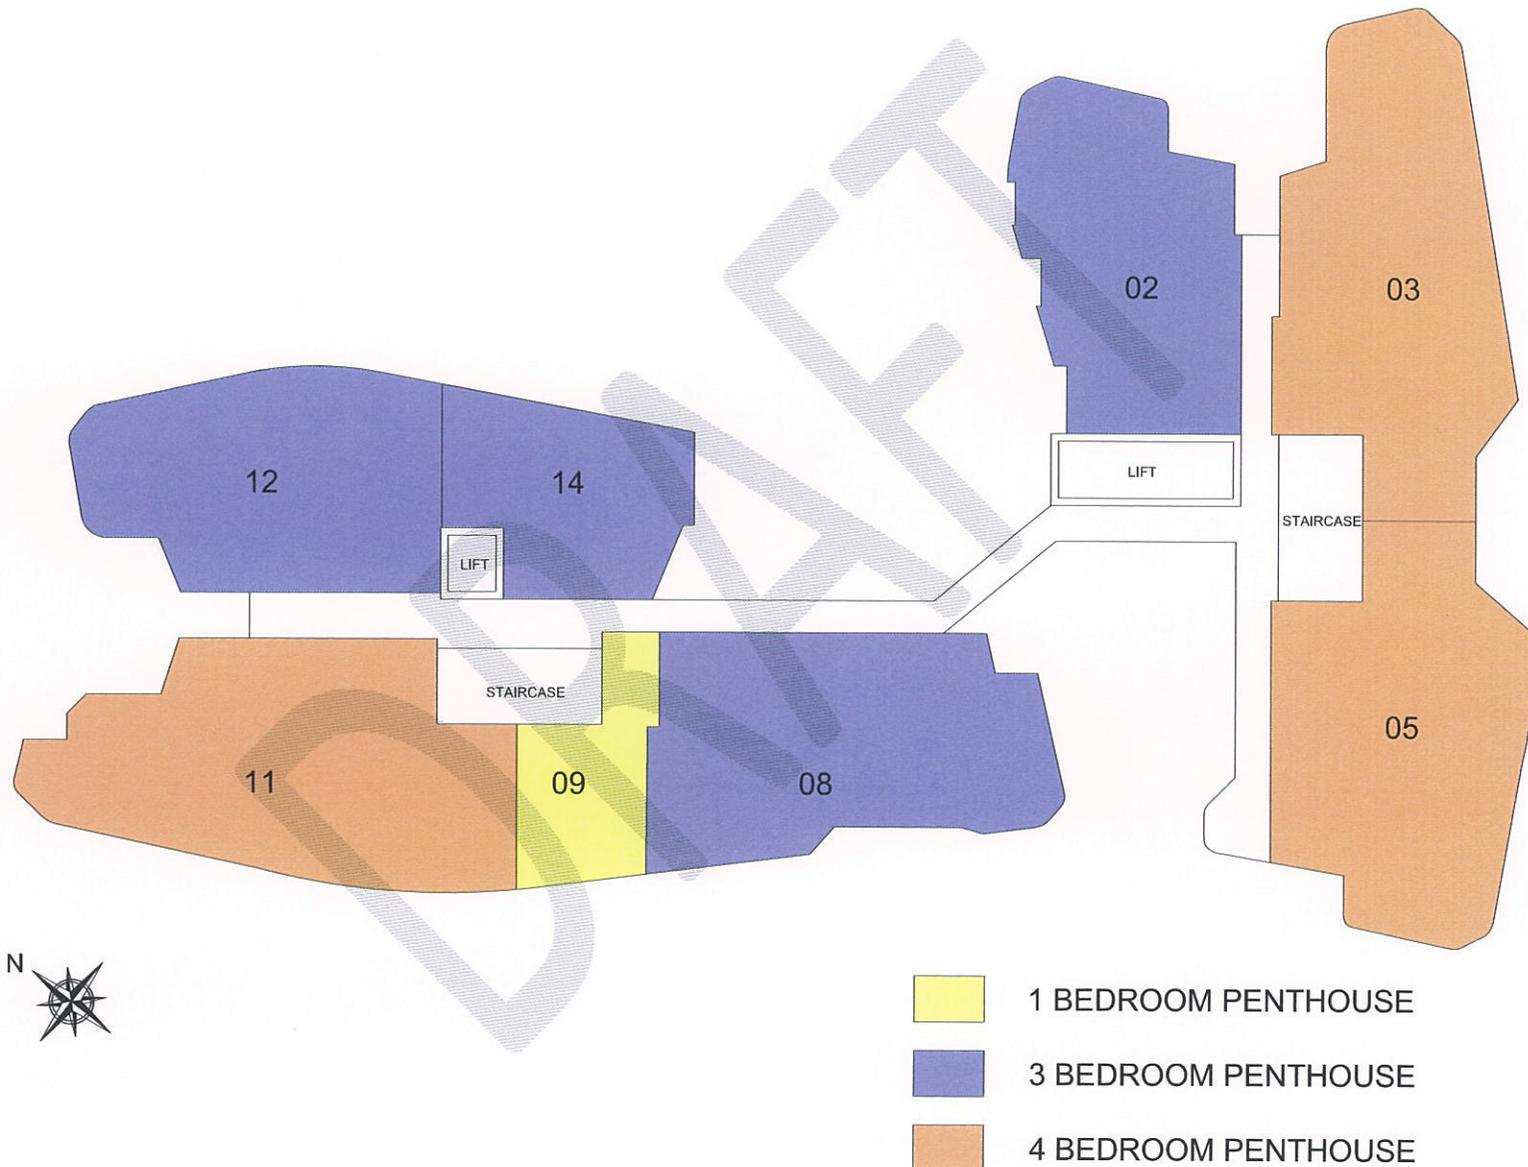



The above plans and illustrations are subject to changes as may be approved by relevant authorities. Plans and illustrations are not drawn to scale.

## TYPE A2


1 Bedroom

42 sqm / 452 sqft


- #07-08    #08-08
- #09-08    #10-08
- #11-08    #12-08
- #13-08    #14-08
- #15-08    #16-08
- #17-08    #18-08
- #19-08    #20-08
- #21-08    #22-08
- #23-08    #25-08
- #26-08    #27-08
- #28-08    #29-08

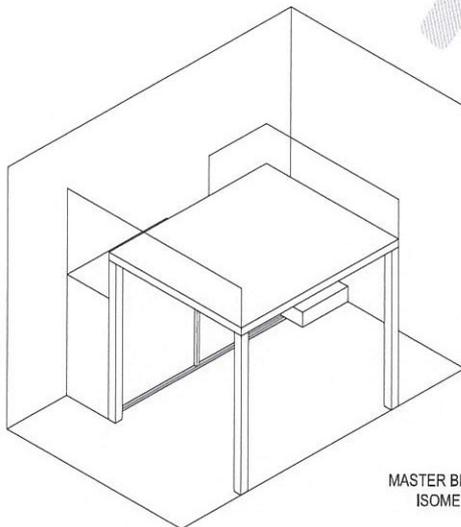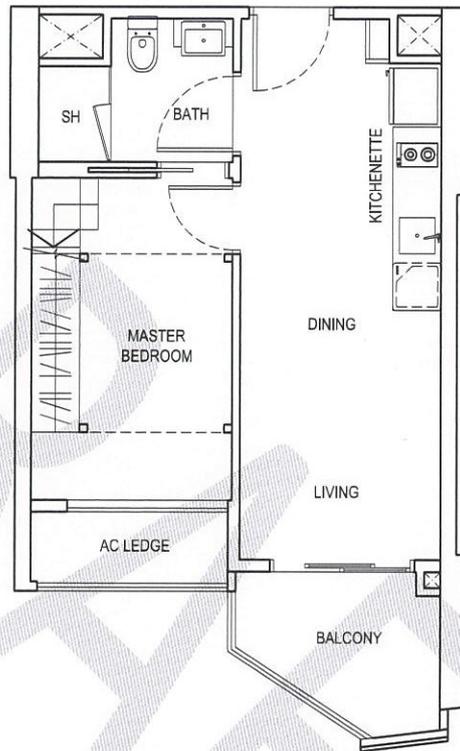

MASTER BEDROOM ISOMETRIC

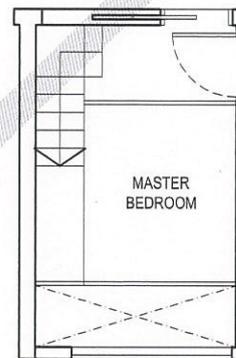

MASTER BEDROOM UPPER PLATFORM

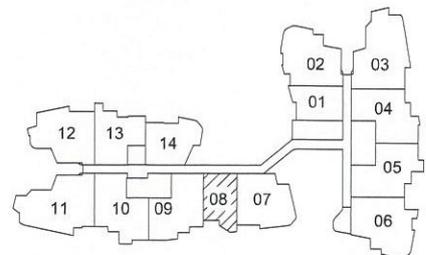

The above plans and illustrations are subject to changes as may be approved by relevant authorities. Plans and illustrations are not drawn to scale. The balcony shall not be enclosed. Only approved balcony screen shall be used. For an illustration of approved balcony screen, please refer to specification page of this brochure

## TYPE B1

2 Bedroom

52 sqm / 560 sqft

#08-13 #09-13

#10-13 #11-13

#12-13 #13-13

#14-13 #15-13

#16-13 #17-13

#18-13 #19-13



#20-13 #21-13

#22-13 #23-13


#25-13 #26-13

#27-13 #28-13


#29-13

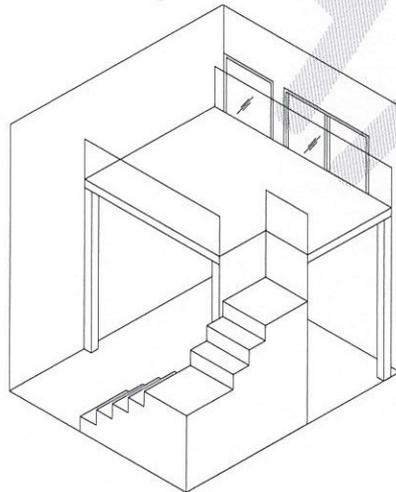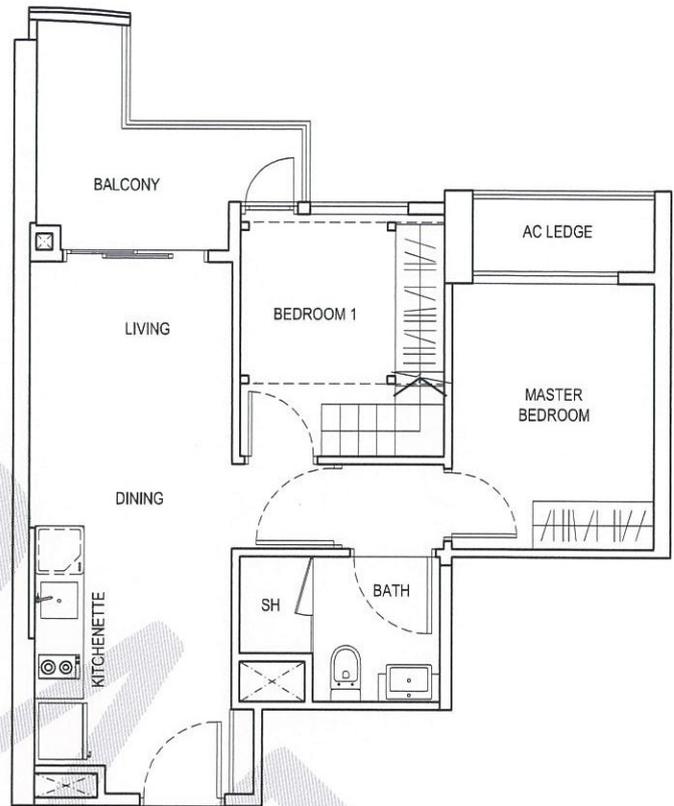

BEDROOM 1  
ISOMETRIC

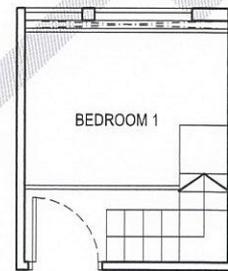

BEDROOM 1  
UPPER PLATFORM

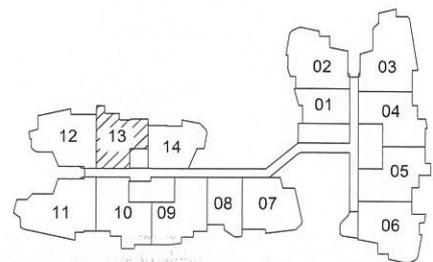

The above plans and illustrations are subject to changes as may be approved by relevant authorities. Plans and illustrations are not drawn to scale. The balcony shall not be enclosed. Only approved balcony screen shall be used. For an illustration of approved balcony screen, please refer to specification page of this brochure

# CITY GATE RESIDENTIAL



DRAFT

## TYPE 2DK8


2 Bedroom Dual Key

70 sqm / 753 sqft


- #08-12 #09-12
- #10-12 #11-12
- #12-12 #13-12
- #14-12 #15-12
- #16-12 #17-12
- #18-12 #19-12
- #20-12 #21-12
- #22-12 #23-12
- #25-12 #26-12
- #27-12 #28-12
- #29-12

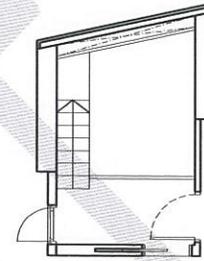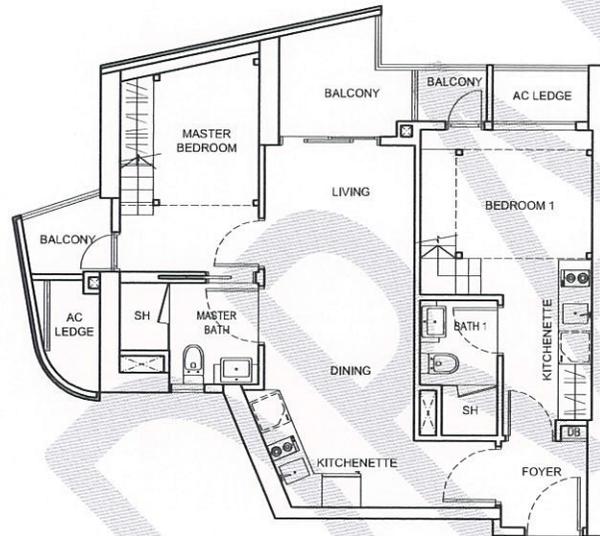


MASTER BEDROOM  
UPPER PLATFORM

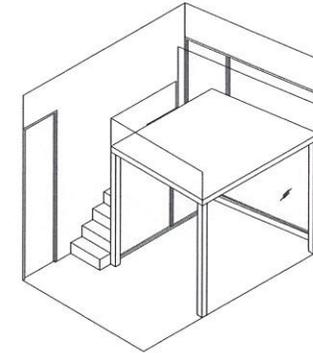


MASTER BEDROOM  
ISOMETRIC

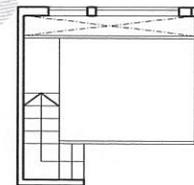

BEDROOM 1  
UPPER PLATFORM

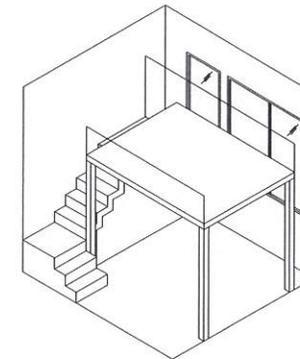

BEDROOM 1  
ISOMETRIC

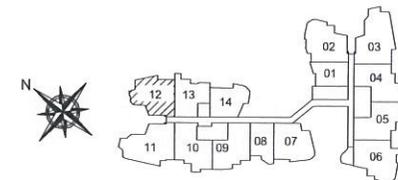

The above plans and illustrations are subject to changes as may be approved by relevant authorities. Plans and illustrations are not drawn to scale.  
The balcony shall not be enclosed. Only approved balcony screen shall be used. For an illustration of approved balcony screen, please refer to specification page of this brochure

# CITY GATE RESIDENTIAL





DRAFT

## TYPE 3DK2

3 Bedroom Dual Key

84 sqm / 904 sqft

- #07-11 #08-11
- #09-11 #10-11
- #11-11 #12-11
- #13-11 #14-11
- #15-11 #16-11
- #17-11 #18-11
- #19-11 #20-11
- #21-11 #22-11
- #23-11 #25-11
- #26-11 #27-11
- #28-11 #29-11

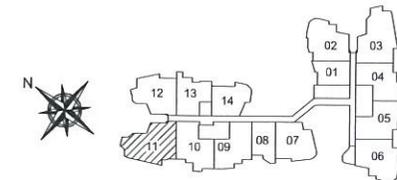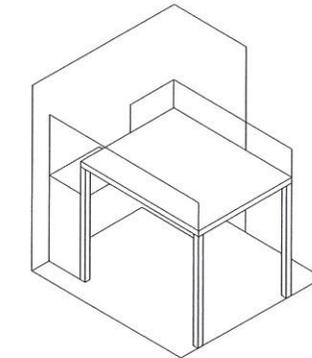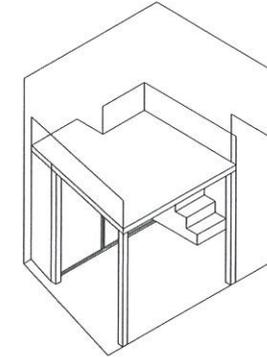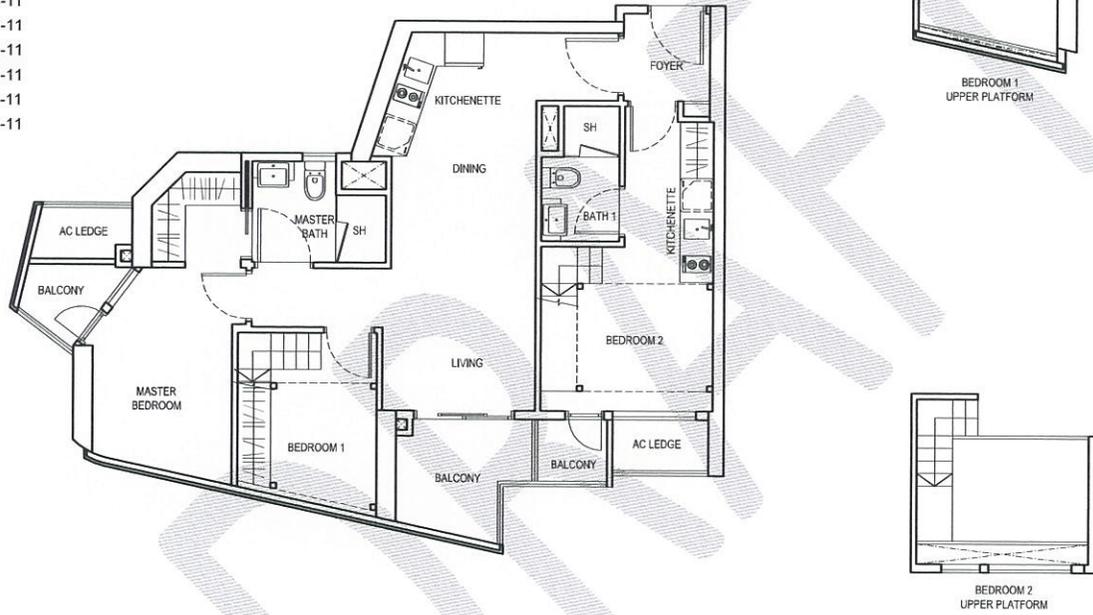

The above plans and illustrations are subject to changes as may be approved by relevant authorities. Plans and illustrations are not drawn to scale.  
The balcony shall not be enclosed. Only approved balcony screen shall be used. For an illustration of approved balcony screen, please refer to specification page of this brochure

# CITY GATE RESIDENTIAL



DRAFT

## TYPE APH

1 Bedroom

45 sqm / 484 sqft

UNIT #30-09

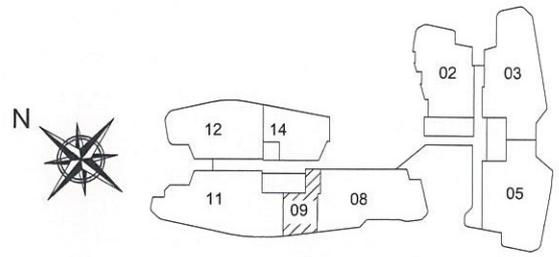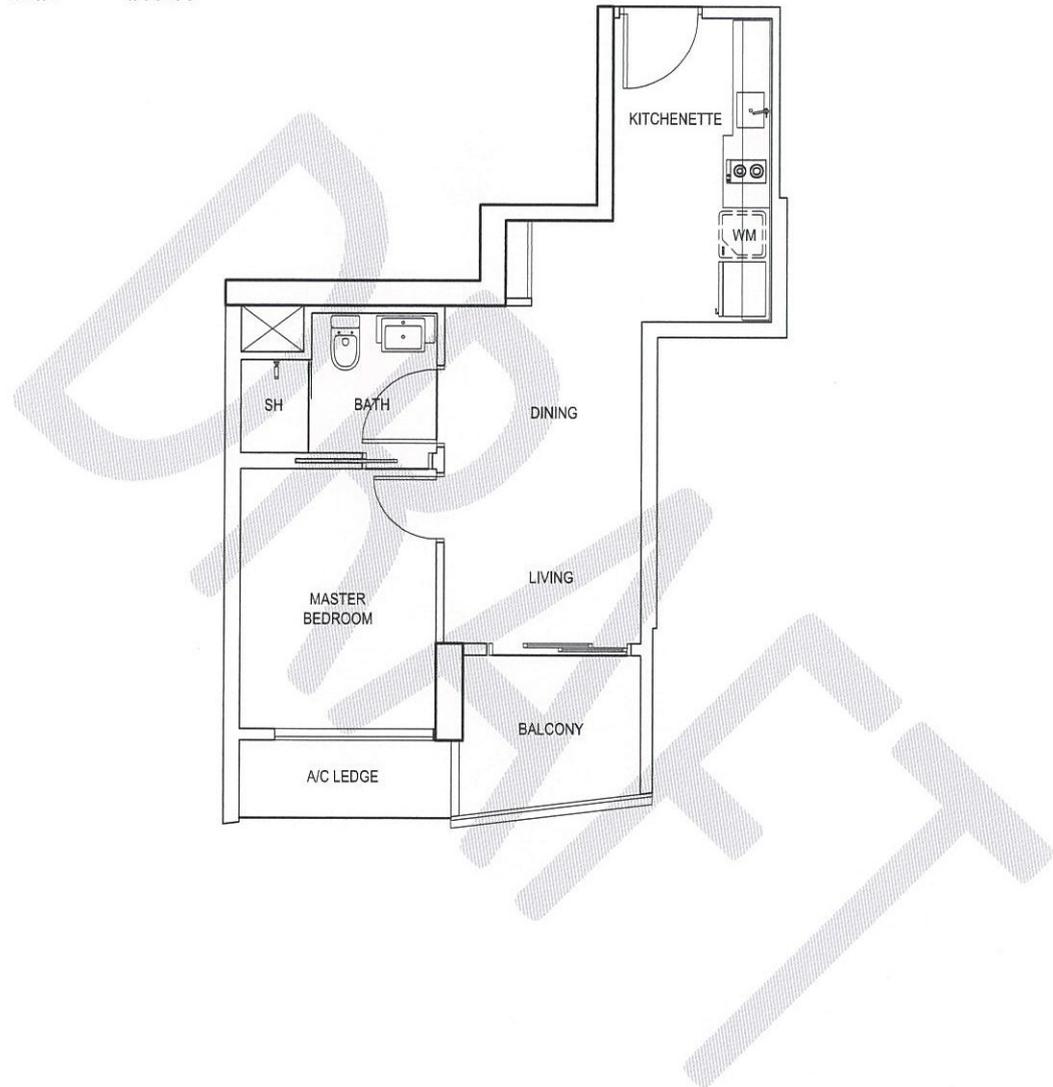

The above plans and illustrations are subject to changes as may be approved by relevant authorities. Plans and illustrations are not drawn to scale. The balcony shall not be enclosed. Only approved balcony screen shall be used. For an illustration of approved balcony screen, please refer to specification page of this brochure

# CITY GATE RESIDENTIAL


DRAFT

## TYPE CPH1

3 Bedroom Penthouse

113 sqm / 1216 sqft

UNIT #30-02

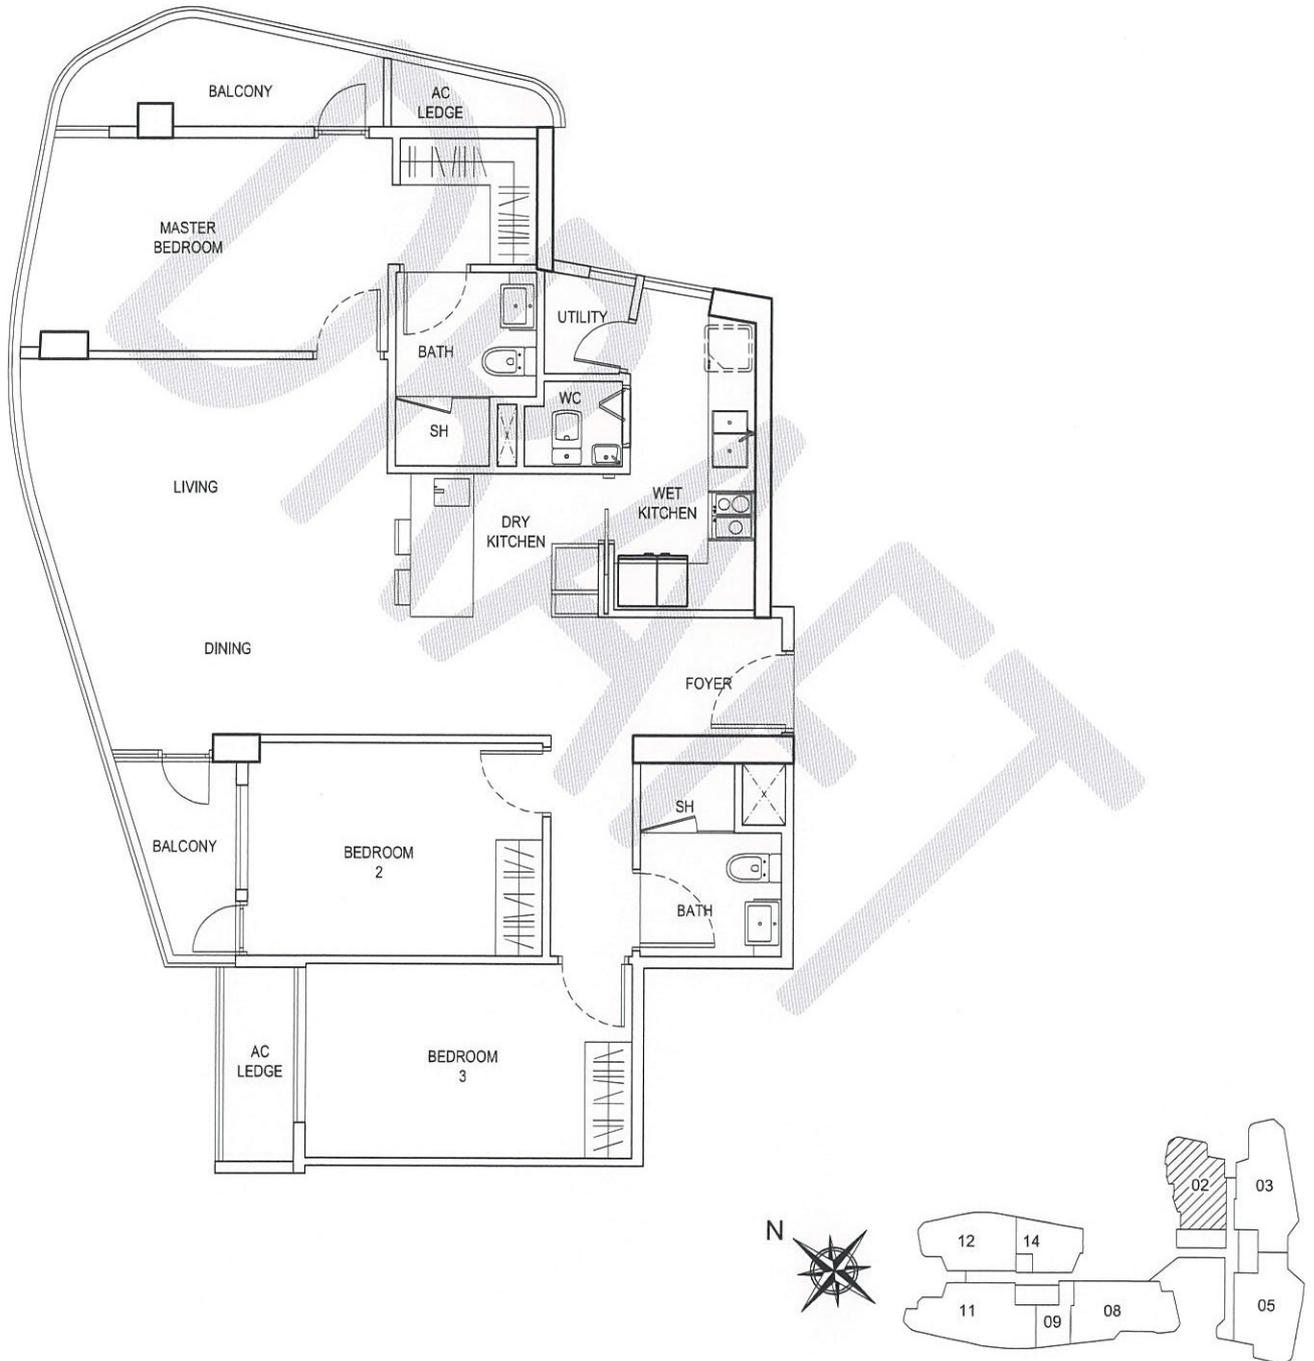

The above plans and illustrations are subject to changes as may be approved by relevant authorities. Plans and illustrations are not drawn to scale. The balcony shall not be enclosed. Only approved balcony screen shall be used. For an illustration of approved balcony screen, please refer to specification page of this brochure

# CITY GATE RESIDENTIAL



DRAFT

## TYPE DPH1

4 Bedroom Penthouse

149 sqm / 1604 sqft

UNIT #30-03

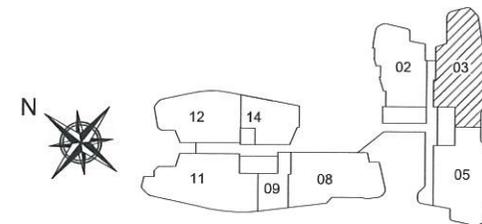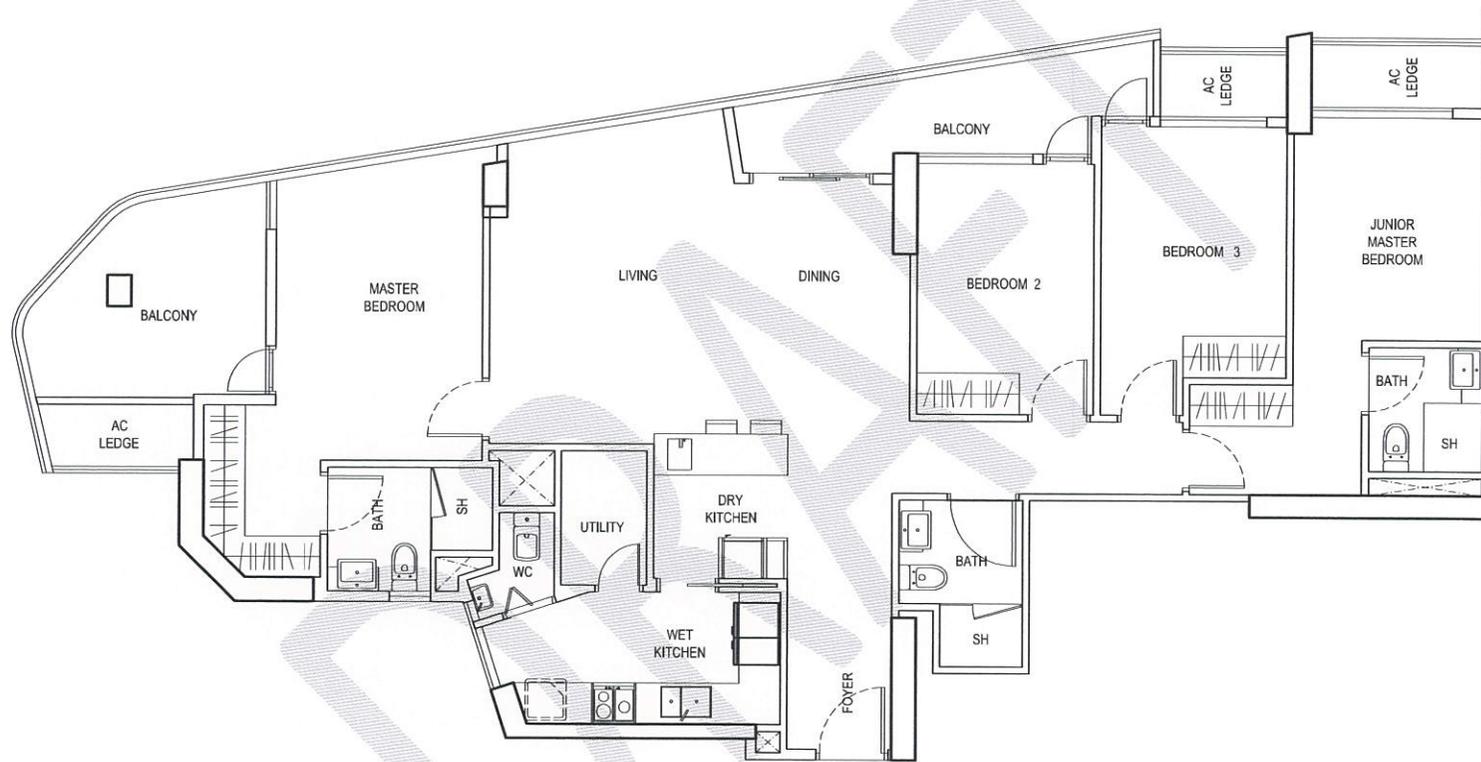

The above plans and illustrations are subject to changes as may be approved by relevant authorities. Plans and illustrations are not drawn to scale. The balcony shall not be enclosed. Only approved balcony screen shall be used. For an illustration of approved balcony screen, please refer to specification page of this brochure