


TYPE A1 (P)

58 sq m / 624 sq ft


- BLK11 - #01-04*
- BLK15 - #01-14*
- BLK17 - #01-24*
- BLK19 - #01-26*
- BLK23 - #01-40
- BLK27 - #01-54*
- BLK29 - #01-58
- BLK33 - #01-67*

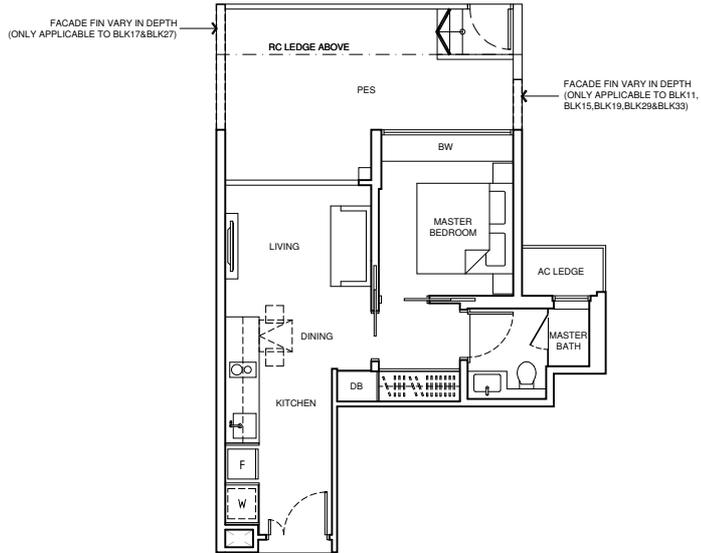


TYPE A1

43 sq m / 463 sq ft

- BLK11 - #02-04* to #15-04*
- BLK13 - #03-10 to #14-10
- BLK15 - #02-14* to #13-14*
- BLK17 - #02-24* to #12-24*
- BLK19 - #02-26* to #13-26*
- BLK21 - #03-34* to #13-34*
- BLK23 - #02-40 to #14-40
- BLK27 - #02-54* to #16-54*
- BLK29 - #02-58 to #16-58
- BLK33 - #02-67* to #15-67*

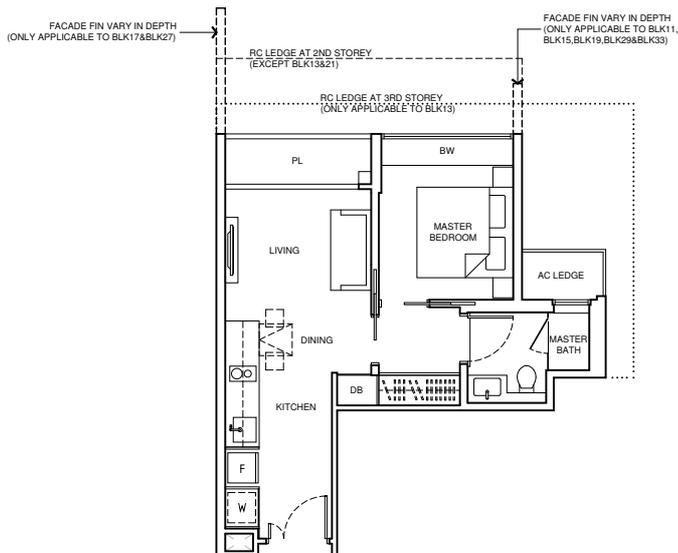


*mirror image unit

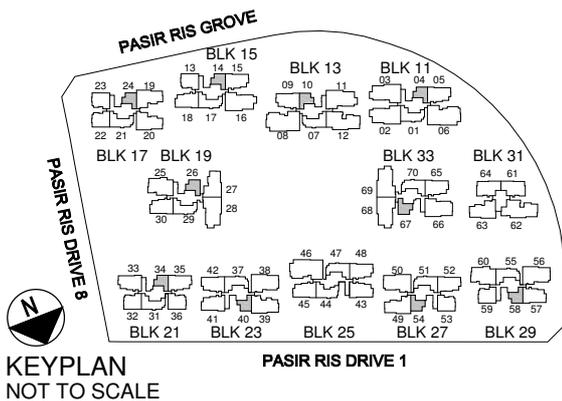

TYPE B1 (P)

111 sq m / 1,195 sq ft


- BLK11 - #01-01
- BLK15 - #01-17
- BLK17 - #01-21
- BLK19 - #01-29
- BLK23 - #01-37*
- BLK27 - #01-51
- BLK29 - #01-55*
- BLK33 - #01-70

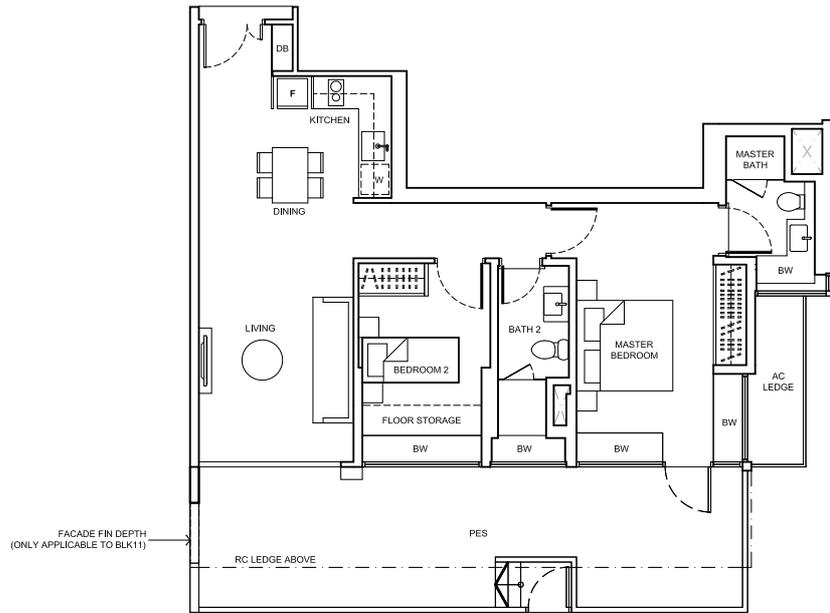

TYPE B1 (P)-1

111 sq m / 1,195 sq ft


- BLK25 - #01-47

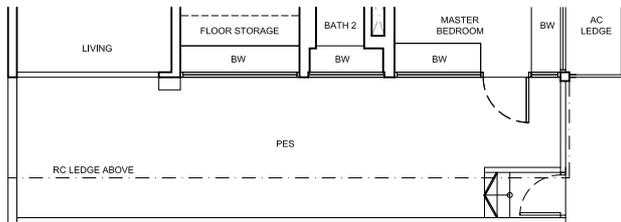


TYPE B1

70 sq m / 753 sq ft

- BLK11 - #02-01 to #14-01
- BLK13 - #03-07* to #13-07*
- BLK15 - #02-17 to #12-17
- BLK17 - #02-21 to #12-21
- BLK19 - #02-29 to #13-29
- BLK21 - #03-31 to #13-31
- BLK23 - #02-37* to #13-37*
- BLK25 - #02-47 to #13-47
- BLK27 - #02-51 to #15-51
- BLK29 - #02-55* to #16-55*
- BLK33 #02-70 to #14-70

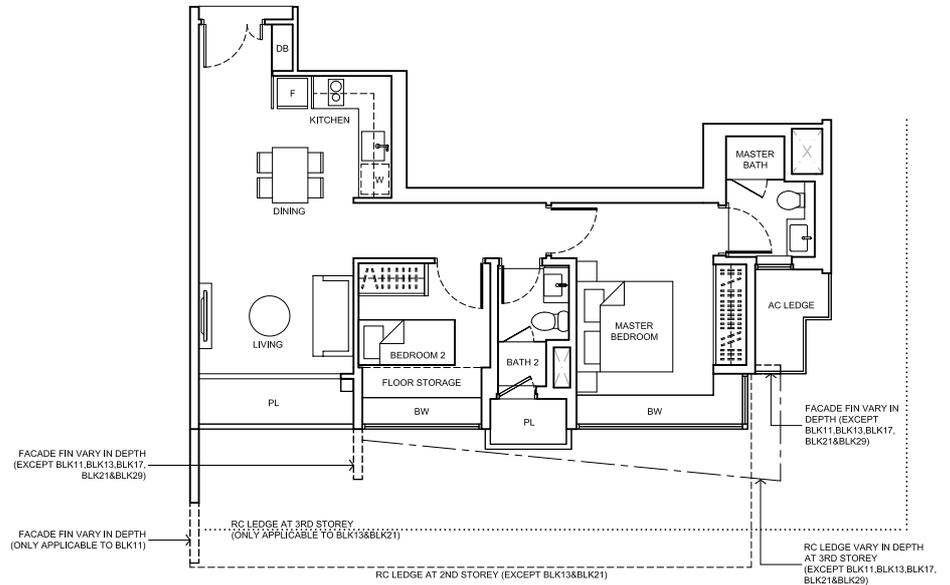

*mirror image unit

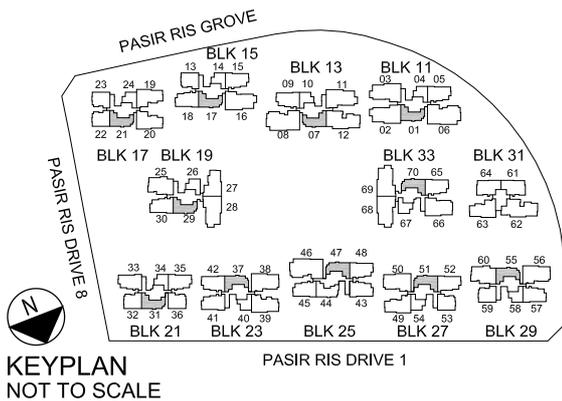


NOTE:
 - DEPTH OF PLANTER AND FLOOR STORAGE IS APPROX. 350mm FOR ALL TYPE B1 @ 2ND STOREY.

- CEILING HEIGHT OF TYPE B1(P) & TYPE B1(P)-1 LIVING IS APPROX. 2600mm, AND BEDROOM 2 IS APPROX. PART 2600mm / 2900mm.

TYPE B2 (P)

93 sq m / 1,001 sq ft


- BLK15 - #01-13
- BLK17 - #01-22*
#01-23
- BLK27 - #01-53
- BLK29 - #01-59*

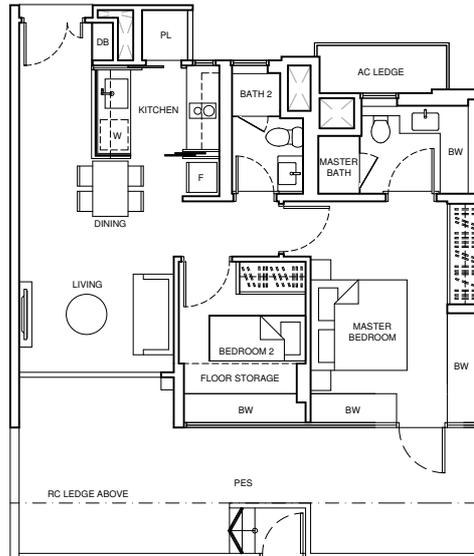


TYPE B2

69 sq m / 743 sq ft

- BLK15 - #02-13 to #13-13
- BLK17 - #02-22* to #12-22*
#02-23 to #12-23
- BLK21 - #03-32* to #13-32*
#03-36 to #13-36
- BLK27 - #02-53 to #16-53
- BLK29 - #02-59* to #16-59*

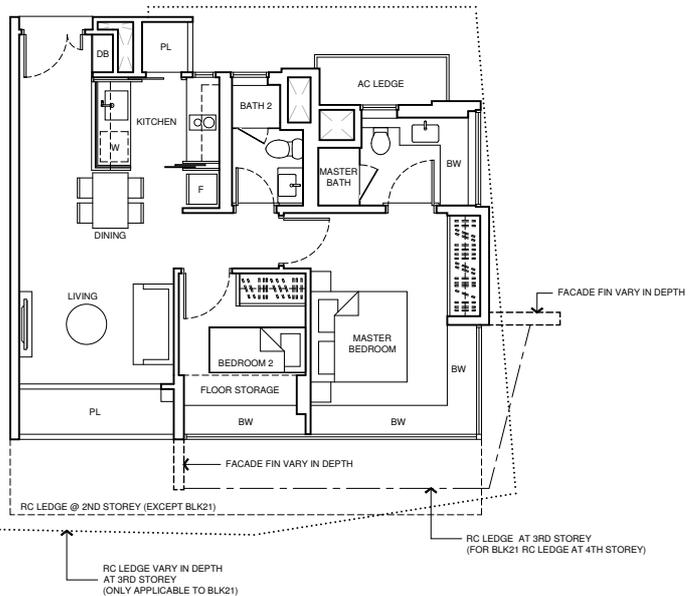

*mirror image unit

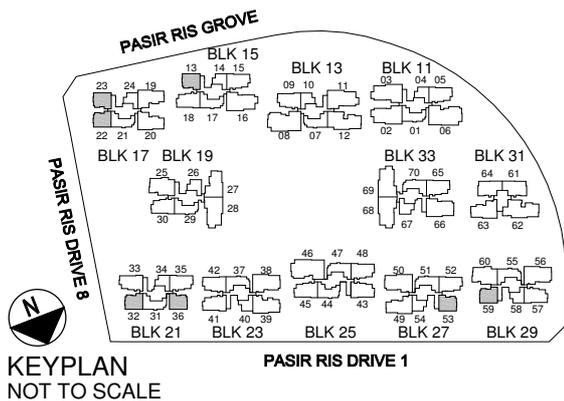


NOTE:
 - DEPTH OF PLANTER AND FLOOR STORAGE IS APPROX. 350mm FOR TYPE B2 @ BLK17 - #02-22.

TYPE B3 (P)

91 sq m / 980 sq ft



BLK 25 - #01-44

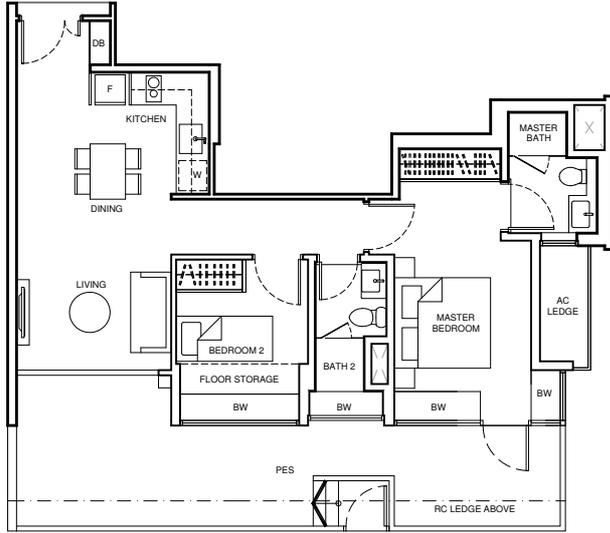

TYPE B3

69 sq m / 743 sq ft

BLK 25 - #02-44 to #14-44

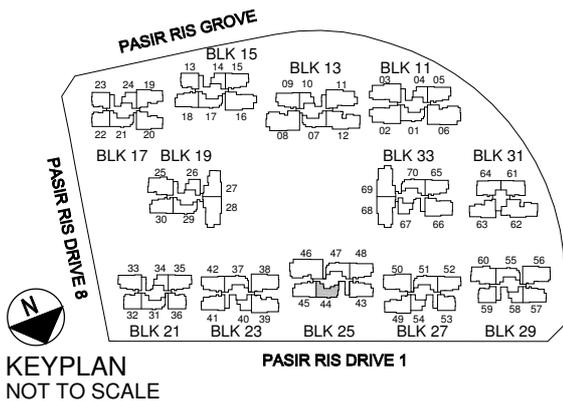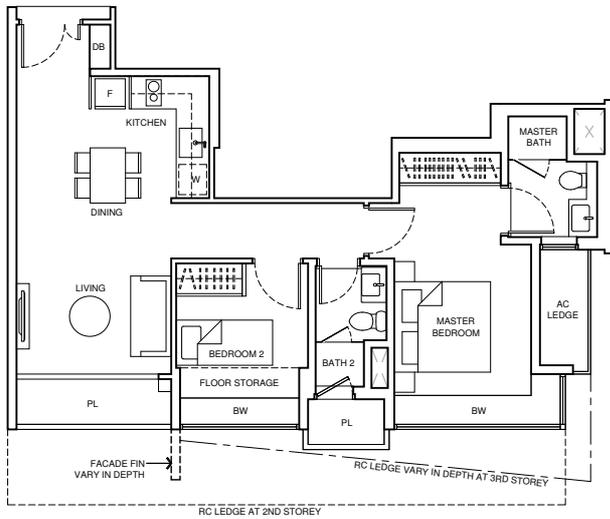


KEYPLAN
 NOT TO SCALE

Area includes A/C ledge, planter, bay window, PES, open roof terrace and void area where applicable. Some units are mirror images of the apartment plans shown in the brochure. Please refer to the key plan for orientation. The plans are subjected to change as may be approved by relevant authorities. All floor plans are approximate measurements only and are subjected to government resurvey.

TYPE C1 (P)

116 sq m / 1,249 sq ft


- BLK11 - #01-05
- BLK15 - #01-15
#01-18
- BLK23 - #01-41
#01-42*
- BLK25 - #01-43*
#01-45
- BLK27 - #01-52
- BLK29 - #01-57*
- BLK33 - #01-65

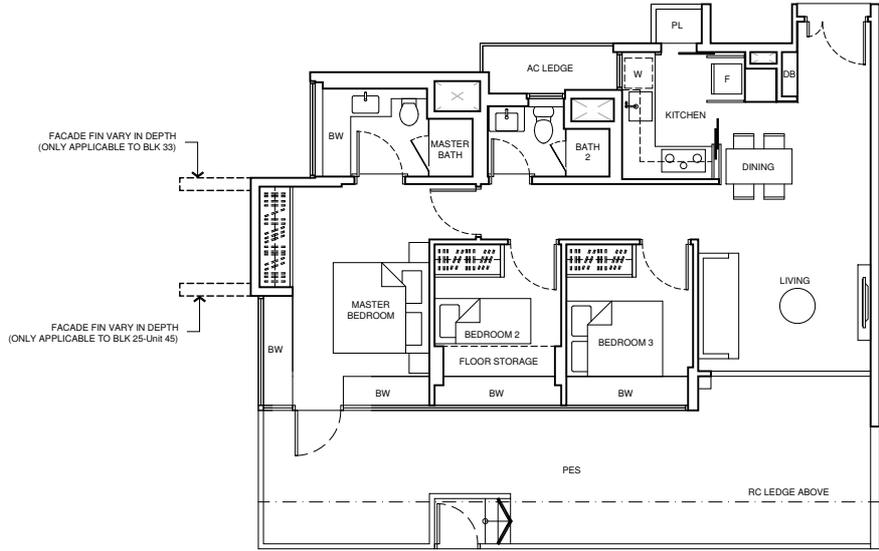

TYPE C1 (P)-1

116 sq m / 1,249 sq ft


- BLK25 - #01-48

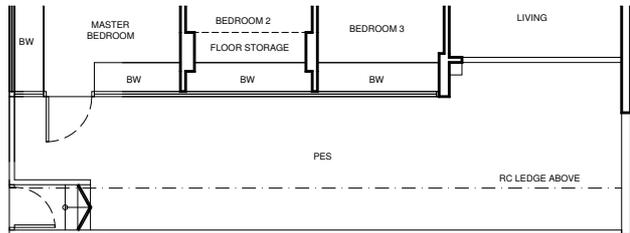


TYPE C1

84 sq m / 904 sq ft

- BLK11 - #02-05 to #15-05
- BLK13 - #05-09* to #14-09*
- BLK15 - #02-15 to #13-15
#02-18 to #12-18
- BLK19 - #02-30 to #13-30
- BLK21 - #03-33* to #13-33*
#03-35 to #13-35
- BLK23 - #02-41 to #14-41
#02-42* to #13-42*
- BLK25 - #02-43* to #14-43*
#02-45 to #14-45
#02-48 to #13-48
- BLK27 - #02-52 to #15-52
- BLK29 - #02-57* to #16-57*
- BLK33 - #02-65 to #14-65

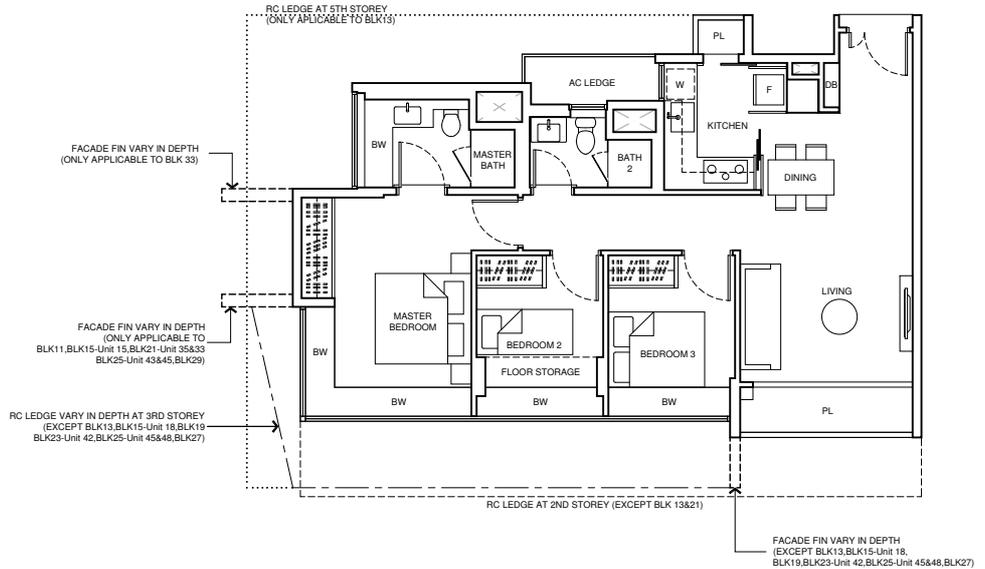


*mirror image unit

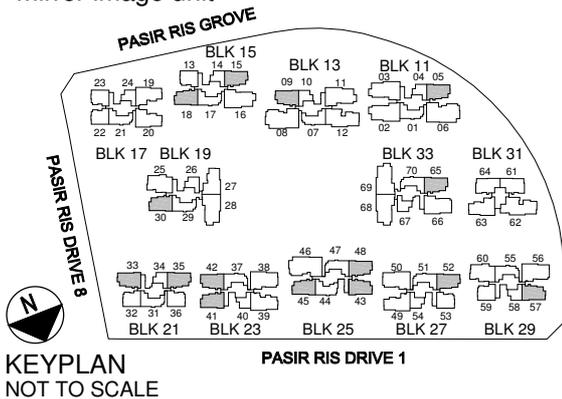


NOTE:
 - DEPTH OF PLANTER AND FLOOR STORAGE IS APPROX. 350mm FOR TYPE C1 @
 BLK15 - #02-18
 BLK19 - #02-30
 BLK23 - #02-42
 BLK25 - #02-48
 BLK27 - #02-52
 BLK33 - #02-65

KEYPLAN
 NOT TO SCALE


TYPE C2 (P)
 113 sq m / 1,216 sq ft
 BLK31 - #01-61*
 #01-64

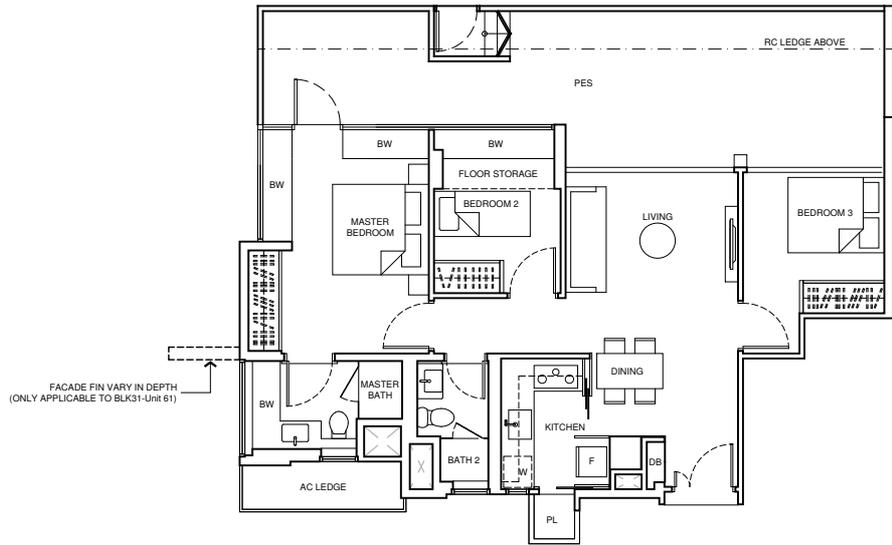



TYPE C2
 85 sq m / 915 sq ft
 BLK31 - #02-61* to #15-61*
 #02-64 to #15-64

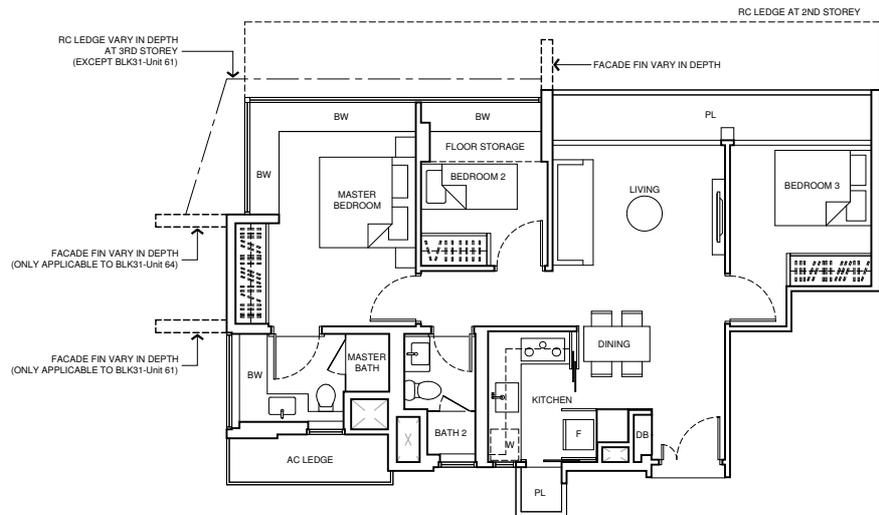

*mirror image unit


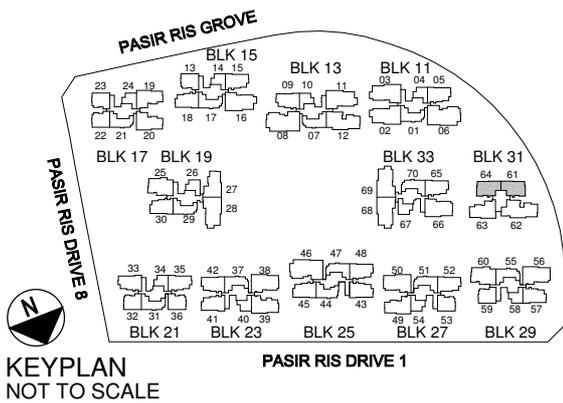


TYPE C3S (P)⁺
 133 sq m / 1,432 sq ft
 BLK31 - #01-62

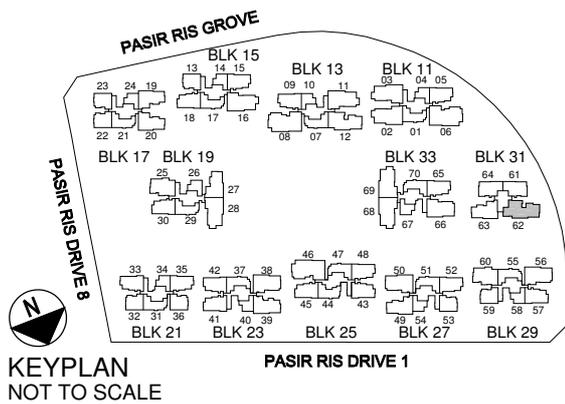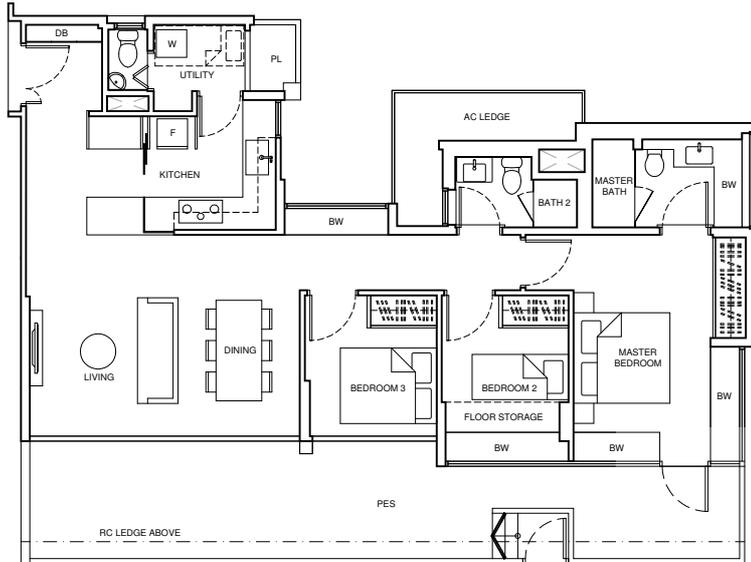

+ THE CONFIRMATION OF THE NAME OF UNIT TYPE C3 S(P) FOR UNIT #01-62 IS SUBJECTED TO AUTHORITIES' APPROVAL.

TYPE C4 (P)
 113 sq m / 1,216 sq ft
 BLK 19 - #01-30

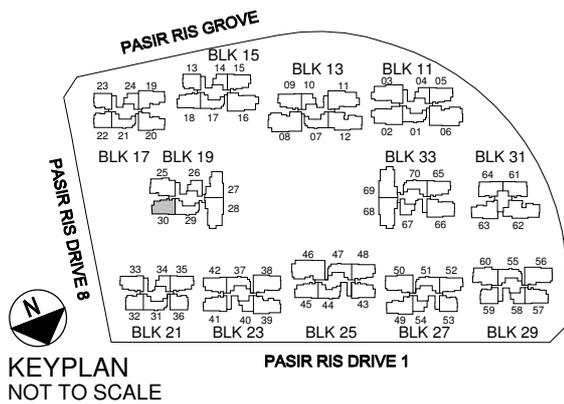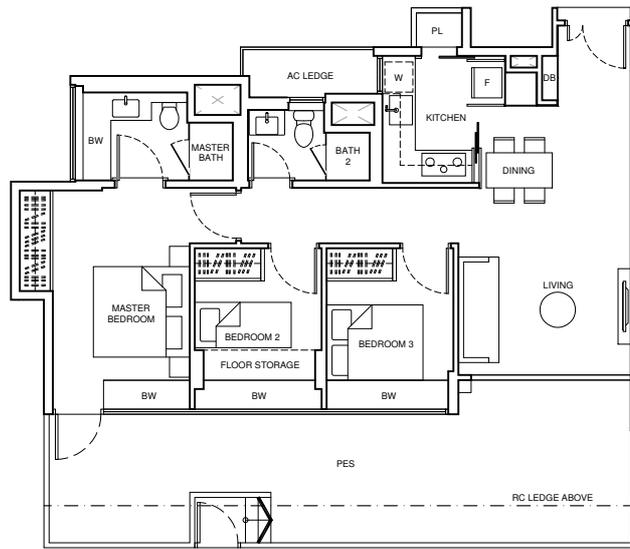

TYPE C4S (P)

130 sq m / 1,399 sq ft


BLK17 - #01-19*

#01-20

BLK19 - #01-27

BLK27 - #01-49*

BLK31 - #01-63*

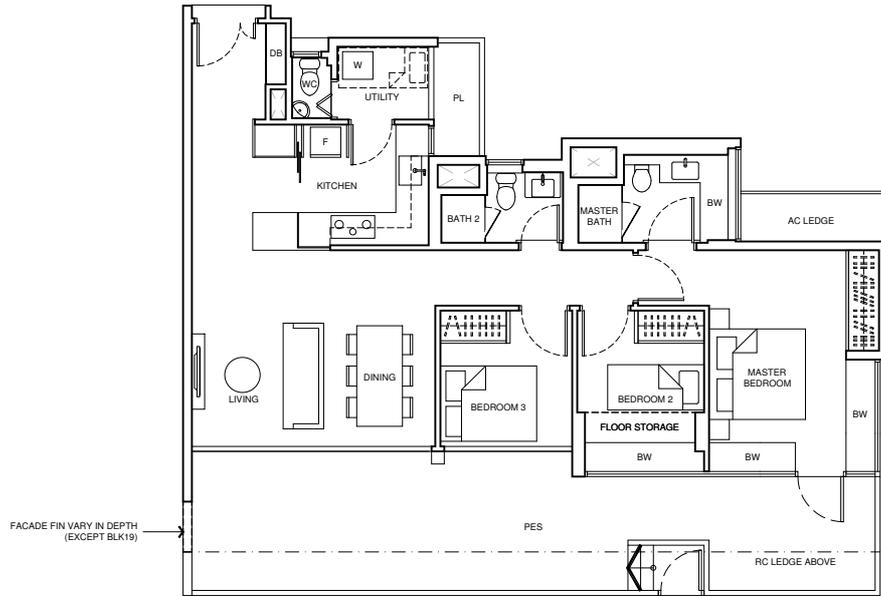

TYPE C4S

102 sq m / 1,098 sq ft


BLK17 - #02-19* to #12-19*

#02-20 to #12-20


BLK19 #02-27 to #12-27

BLK27 - #02-49* to #16-49*

BLK31 #02-63* to #16-63*

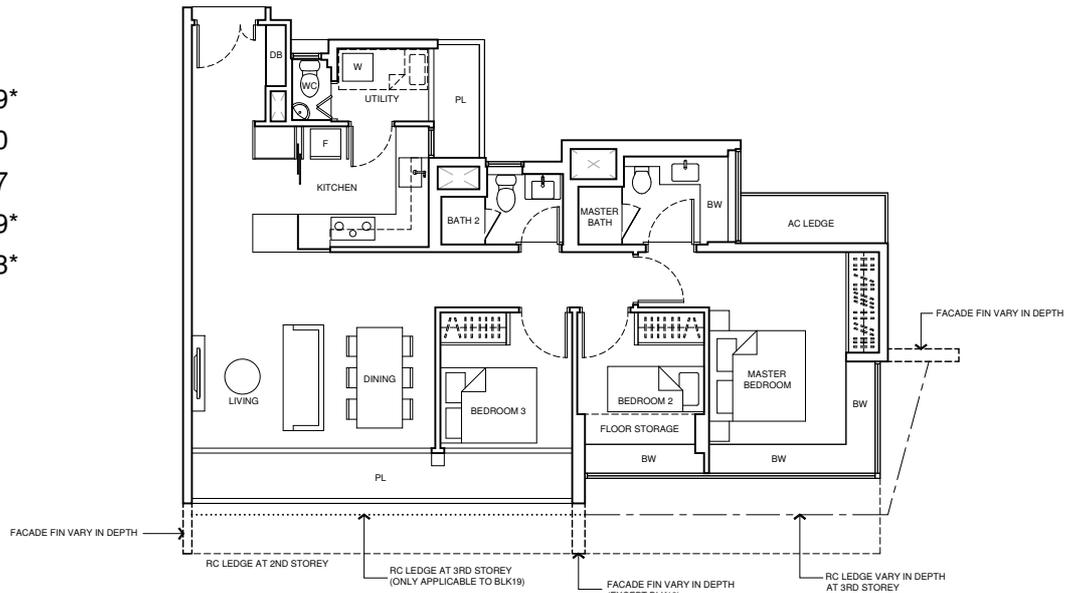

*mirror image unit

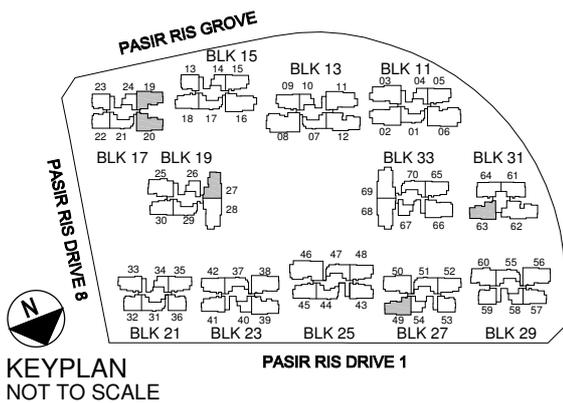

TYPE D1 (P)

155 sq m / 1,668 sq ft


BLK 23 - #01-38*

#01-39

BLK 27 - #01-50

BLK 29 - #01-56*

BLK 33 - #01-66

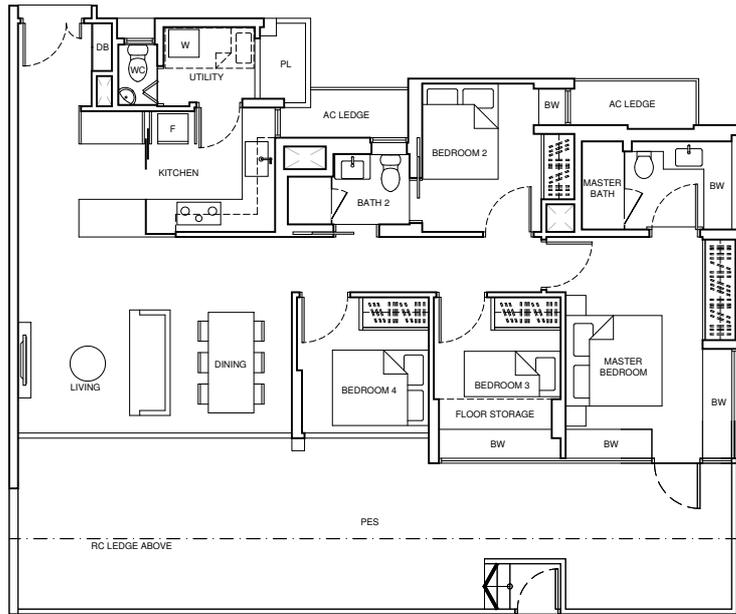

TYPE D1

117 sq m / 1,259 sq ft


BLK 23 - #02-38* to #12-38*

#02-39 to #14-39


BLK 27 #02-50 to #16-50

BLK 29 - #02-56* to #14-56*

BLK 33 #02-66 to #15-66

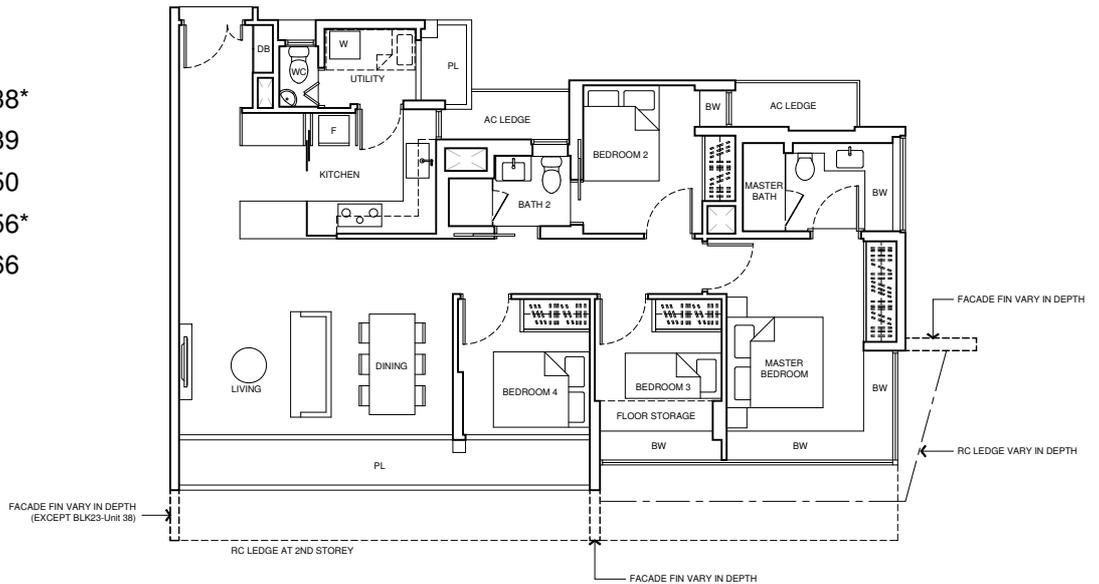

*mirror image unit

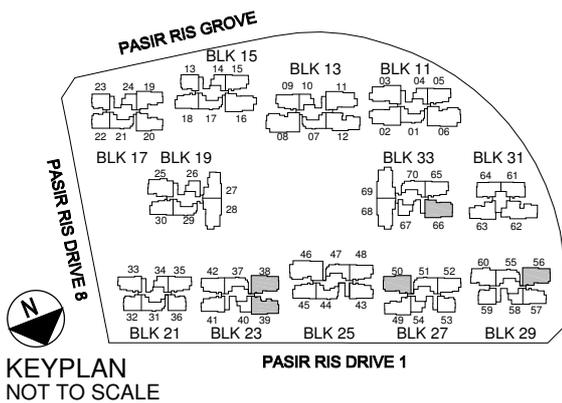


TYPE D2S (P)

160 sq m / 1,722 sq ft

BLK15 - #01-16

BLK19 - #01-28

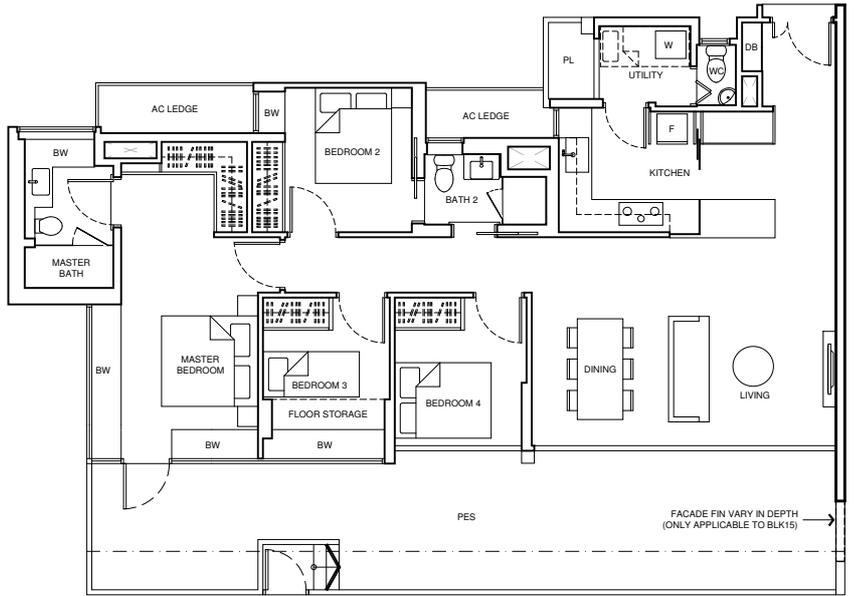


TYPE D2S (P)-1*

160 sq m / 1,722 sq ft

BLK33 - #01-68*

#01-69

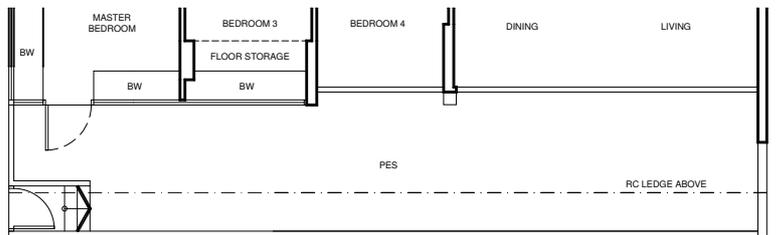

TYPE D2S

128 sq m / 1,378 sq ft

BLK11 - #03-02 to #14-02


#03-03* to #15-03*

BLK15 - #02-16* to #11-16*


BLK19 - #02-28 to #12-28

BLK33 - #02-68* to #14-68*

#02-69 to #14-69

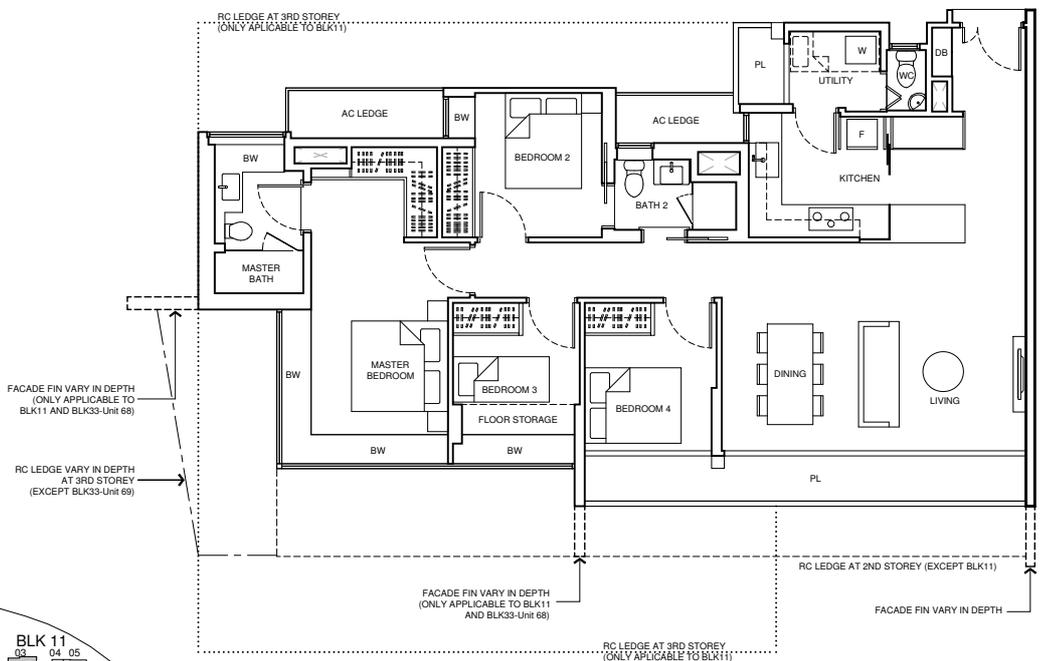



*mirror image unit

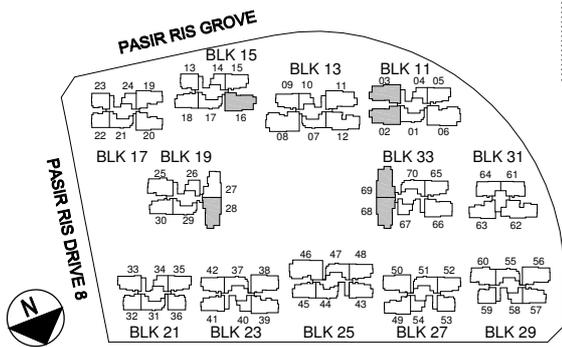


KEYPLAN
 NOT TO SCALE

+ THE CONFIRMATION OF THE NAME OF UNIT TYPE D2S (P)-1 FOR UNIT #01-68 AND #01-69 IS SUBJECT TO AUTHORITIES' APPROVAL.



TYPE D3S
 129 sq m / 1,389 sq ft
 BLK13 - #04-11 to #14-11

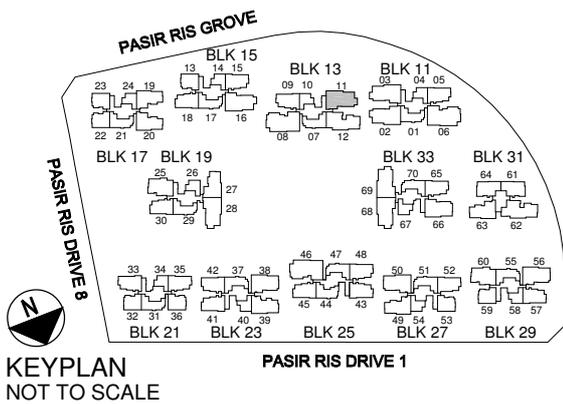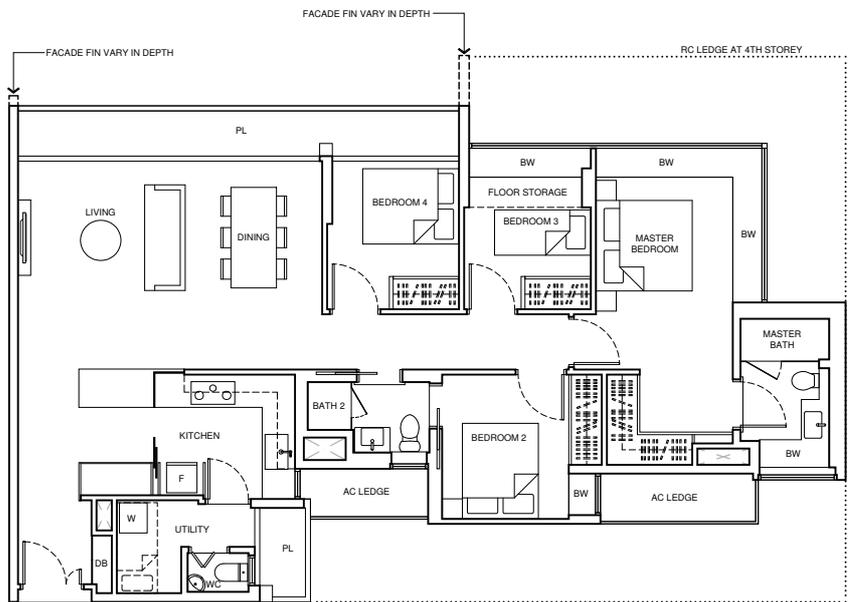

TYPE DK1 (P)
 145 sq m / 1,561 sq ft
 BLK29 - #01-60


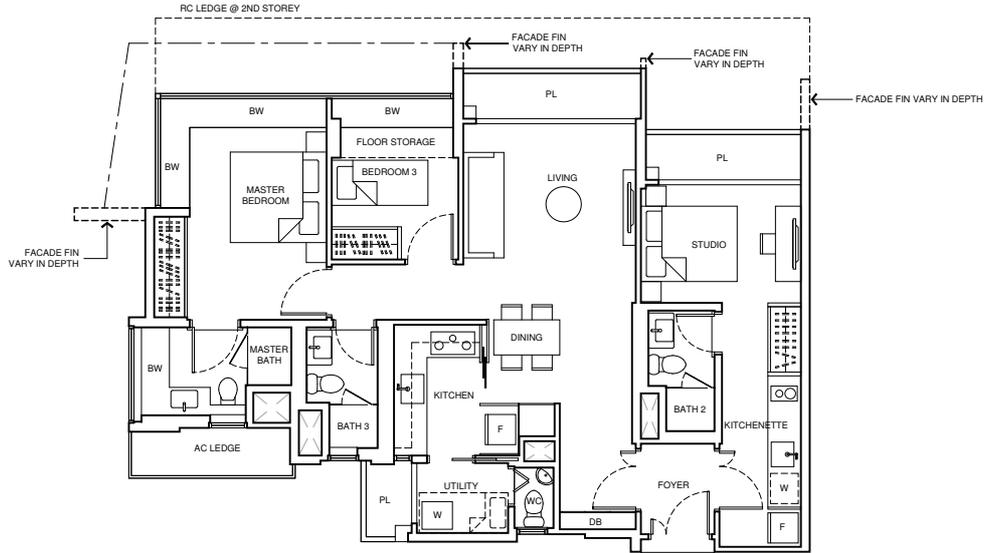


TYPE DK1
 107 sq m / 1,152 sq ft
 BLK19 - #02-25 to #13-25
 BLK29 - #02-60 to #16-60

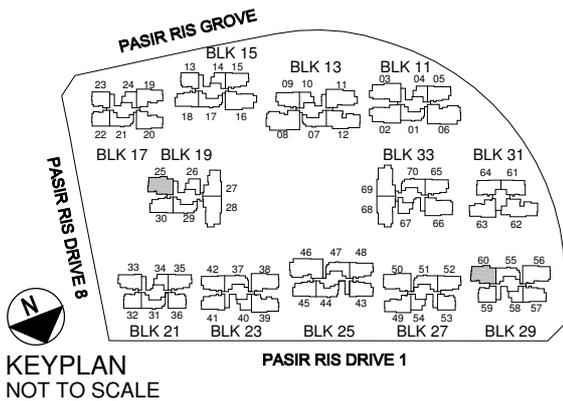
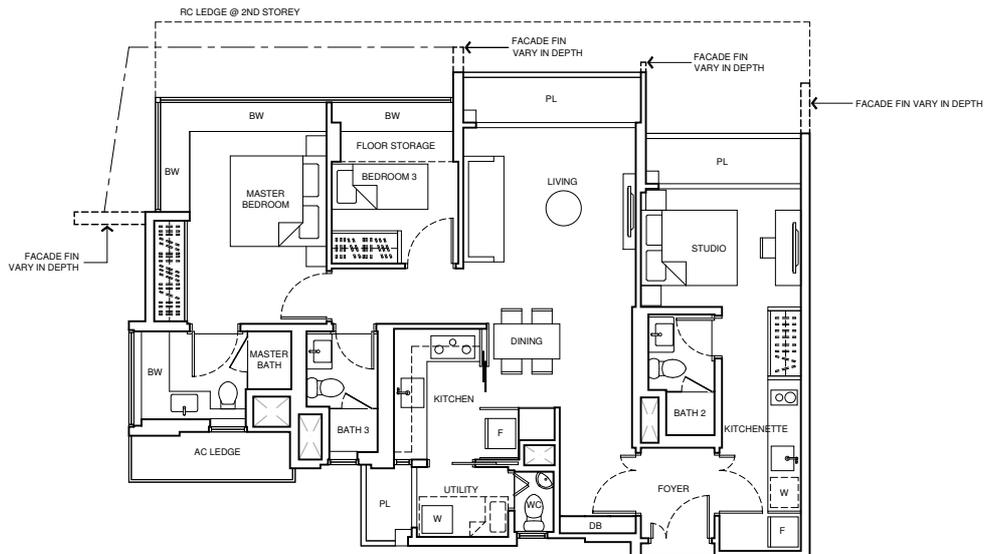


NOTE:
 - DEPTH OF PLANTER AND FLOOR STORAGE IS APPROX. 350mm FOR TYPE DK1 @ BLK29 - #02-60



TYPE DK2 (P)
 143 sq m / 1,539 sq ft
 BLK 19 - #01-25

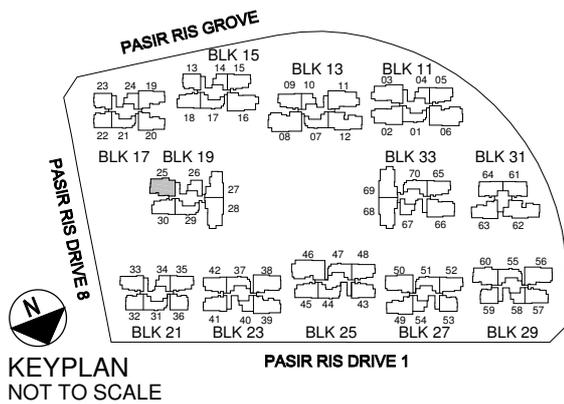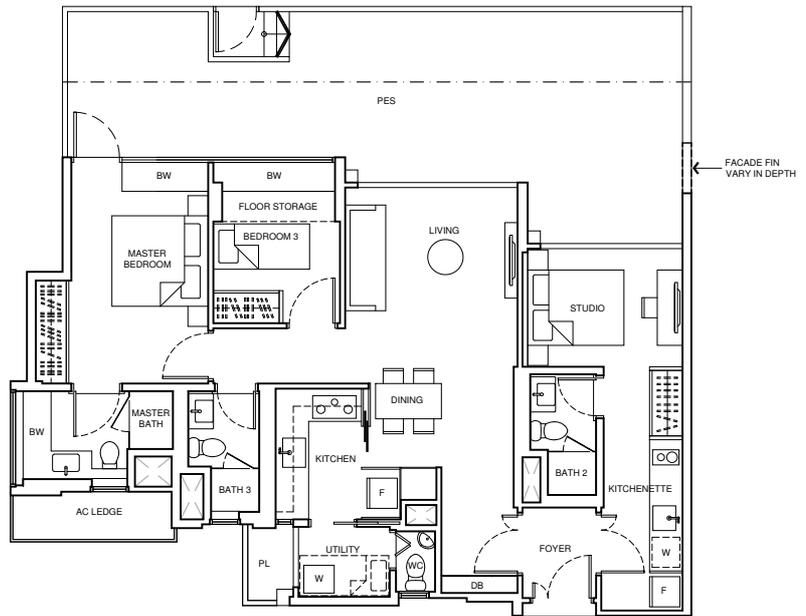


TYPE DK3
 137 sq m / 1,475 sq ft
 BLK31 - #02-62 to #14-62

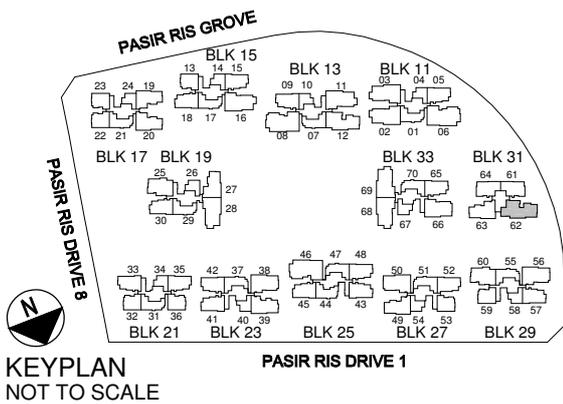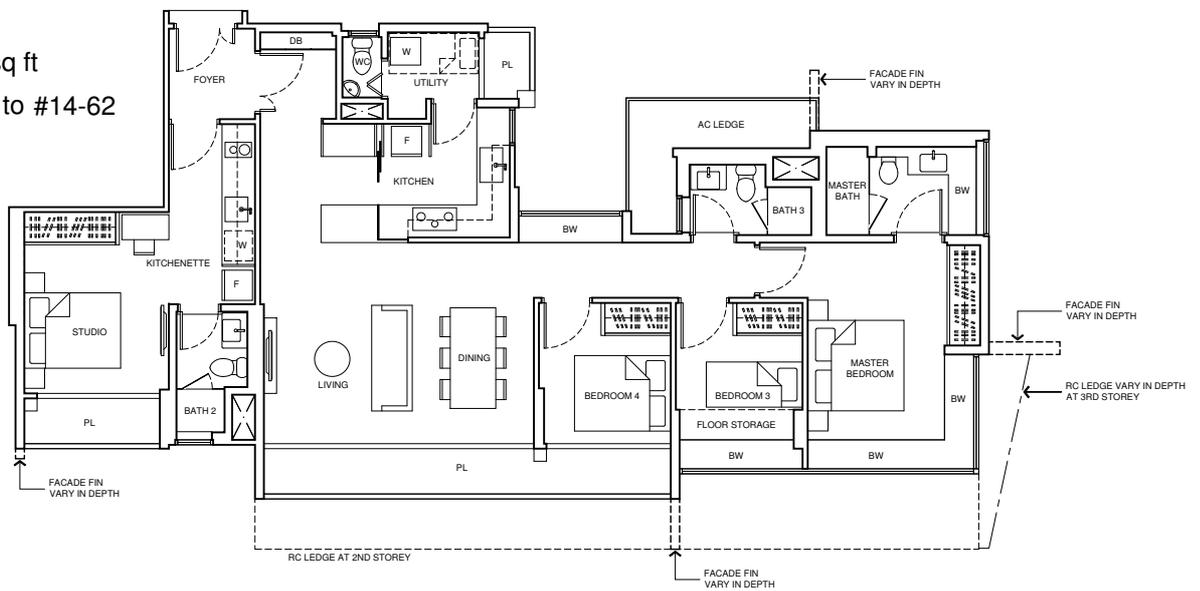


TYPE DK4
 136 sq m / 1,464 sq ft
 BLK13 - #03-12 to #13-12

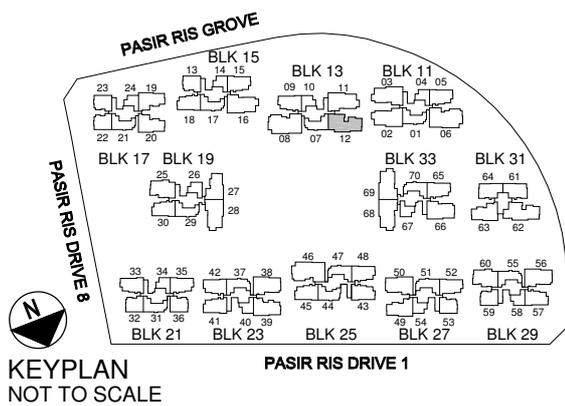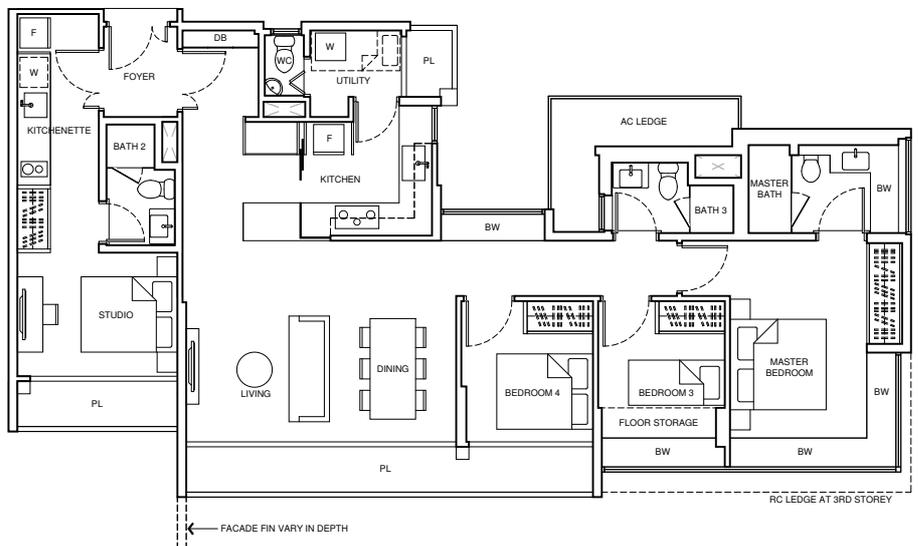


TYPE E1 (P)
 199 sq m / 2,142 sq ft
 BLK11 - #01-06

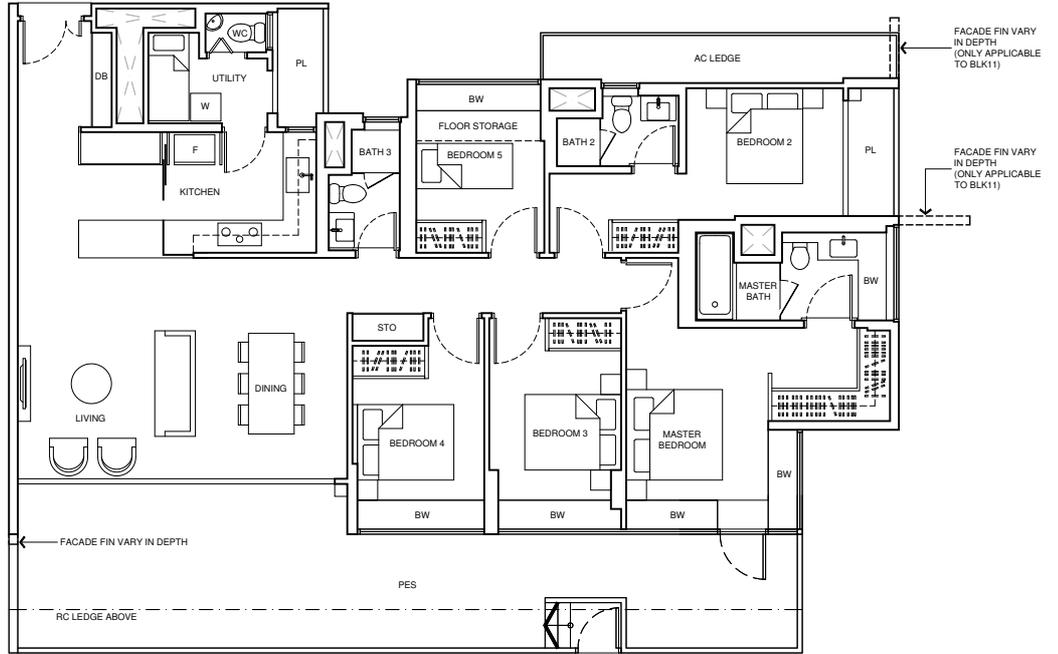


TYPE E1 (P)-1
 199 sq m / 2,142 sq ft
 BLK25 - #01-46

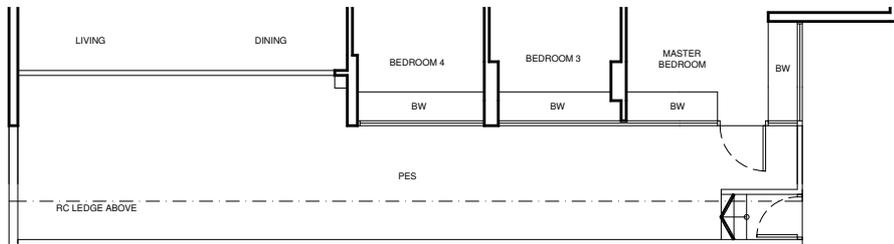

TYPE E1
 162 sq m / 1,744 sq ft
 BLK11 - #02-06 to #13-06
 BLK13 - #05-08* to #12-08*
 BLK25 - #02-46 to #12-46

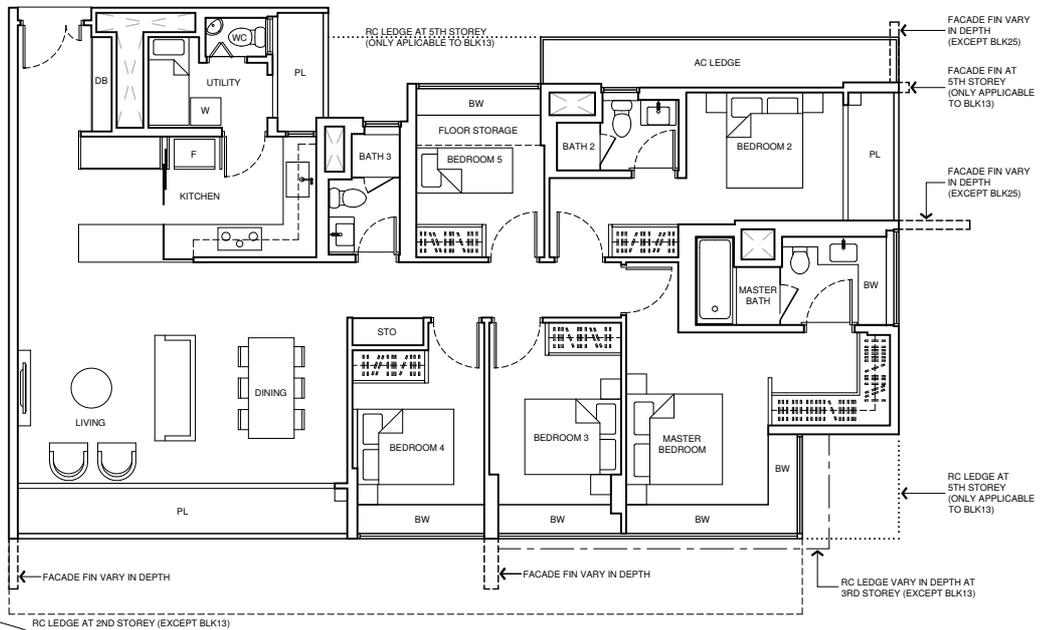

*mirror image unit

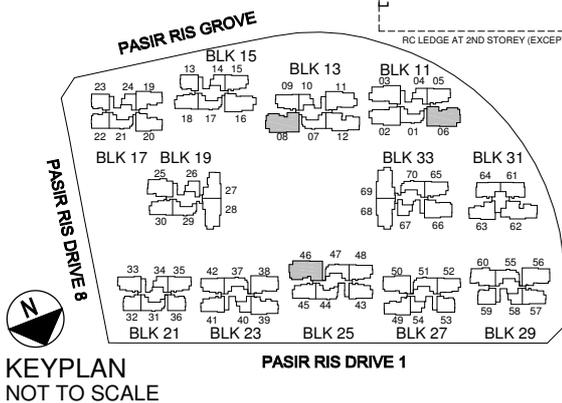

Area includes A/C ledge, planter, bay window, PES, open roof terrace and void area where applicable. Some units are mirror images of the apartment plans shown in the brochure. Please refer to the key plan for orientation. The plans are subjected to change as may be approved by relevant authorities. All floor plans are approximate measurements only and are subjected to government resurvey.

TYPE PH1

192 sq m / 2,067 sq ft
 (including 30 sq m / 323 sq ft void)

BLK15 - #13-18

BLK25 - #14-48



BLK27 - #16-52

BLK33 - #15-70

TYPE PH1-1

162 sq m / 1,744 sq ft



BLK23 - #14-37

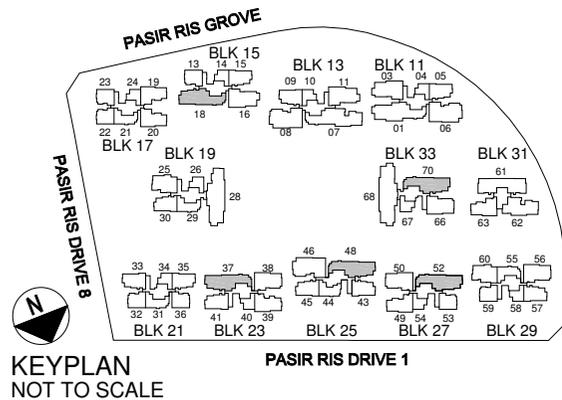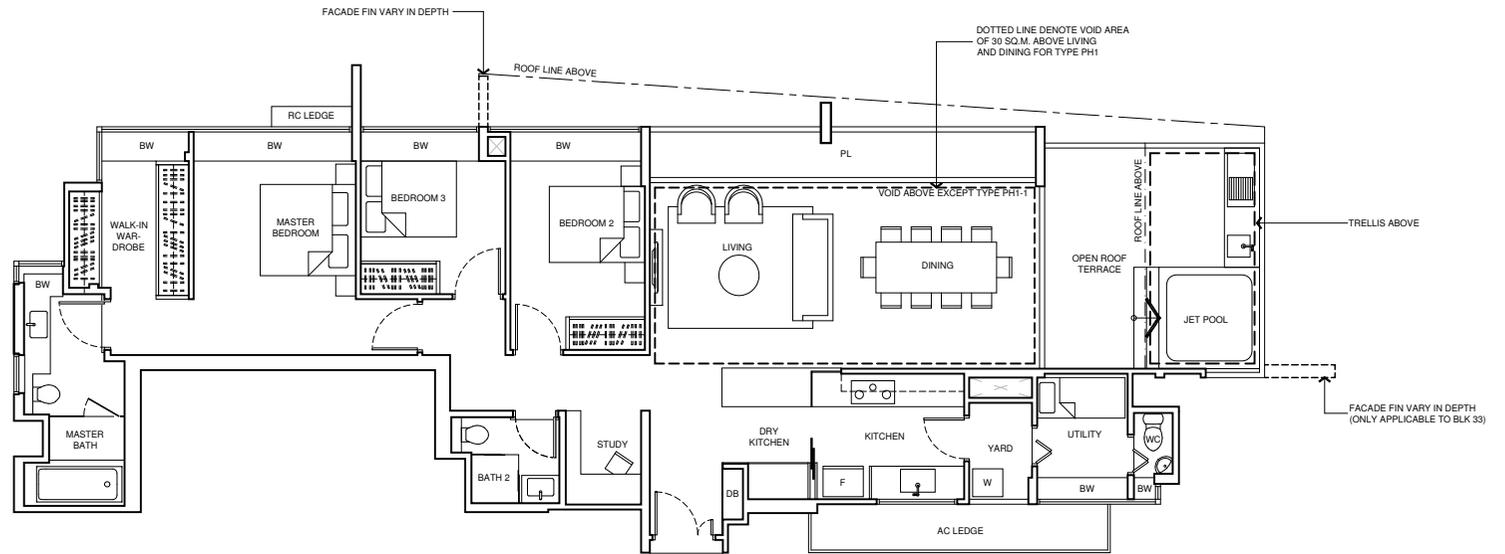

Area includes A/C ledge, planter, bay window, PES, open roof terrace and void area where applicable. Some units are mirror images of the apartment plans shown in the brochure. Please refer to the key plan for orientation. The plans are subjected to change as may be approved by relevant authorities. All floor plans are approximate measurements only and are subjected to government resurvey.

TYPE PH2

200 sq m / 2,153 sq ft
 (including 27 sq m / 291 sq ft void)
 BLK31 - #16-61

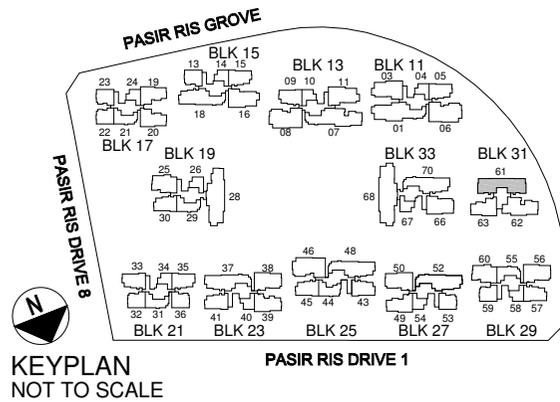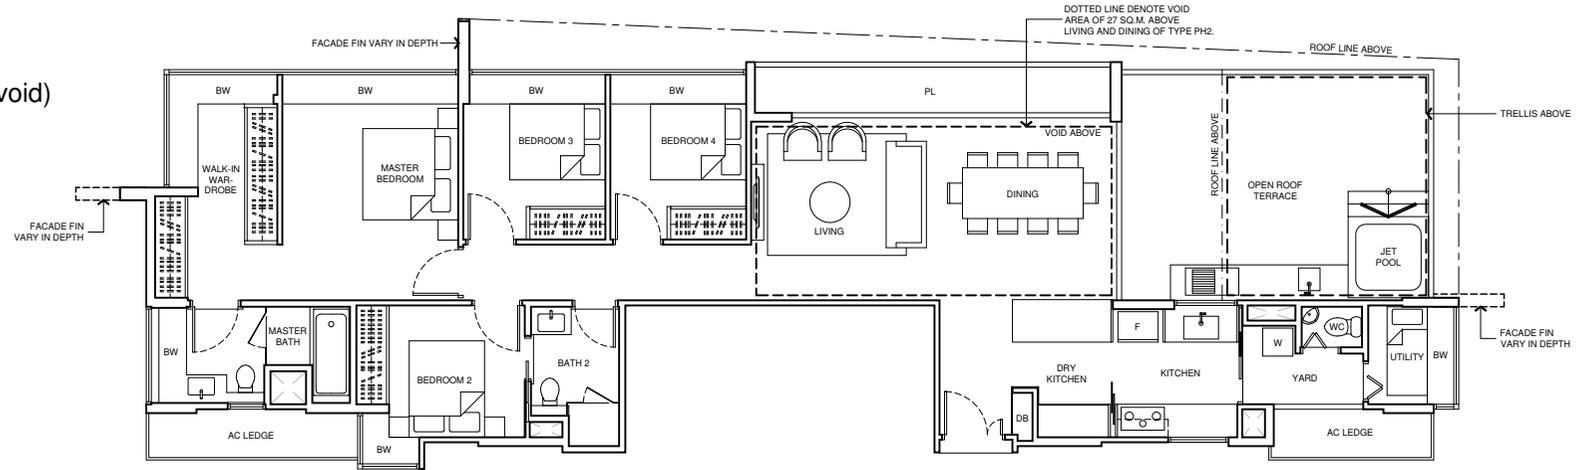

KEYPLAN
 NOT TO SCALE



Area includes A/C ledge, planter, bay window, PES, open roof terrace and void area where applicable. Some units are mirror images of the apartment plans shown in the brochure. Please refer to the key plan for orientation. The plans are subjected to change as may be approved by relevant authorities. All floor plans are approximate measurements only and are subjected to government resurvey.

TYPE PH4

234 sq m / 2,519 sq ft

(including 33 sq m / 355 sq ft void)

BLK13 - #14-07

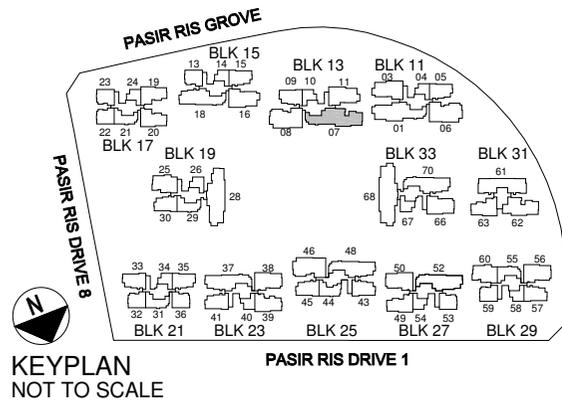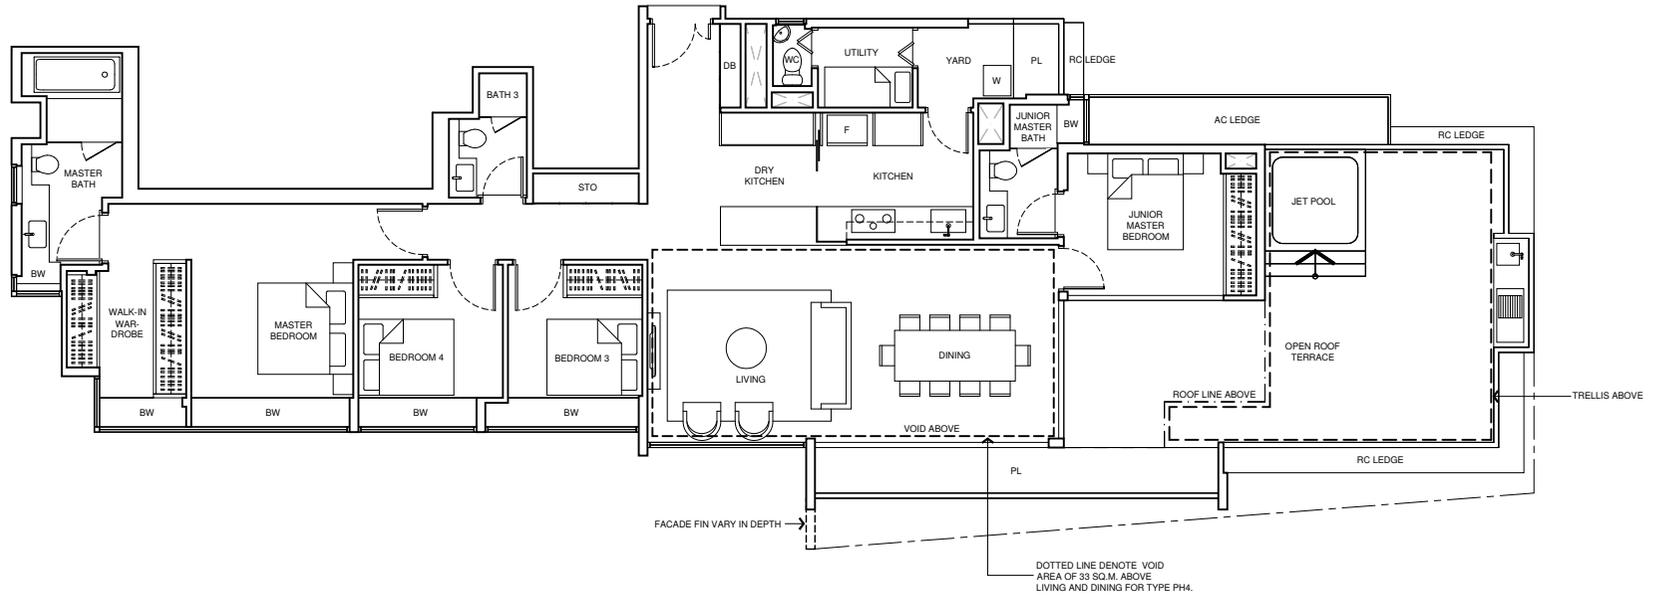

Area includes A/C ledge, planter, bay window, PES, open roof terrace and void area where applicable. Some units are mirror images of the apartment plans shown in the brochure. Please refer to the key plan for orientation. The plans are subjected to change as may be approved by relevant authorities. All floor plans are approximate measurements only and are subjected to government resurvey.




TYPE PH5

216 sq m / 2,325 sq ft

(including 6 sq m / 65 sq ft void above staircase)

BLK 23 - #13-38

BLK 29 - #15-56

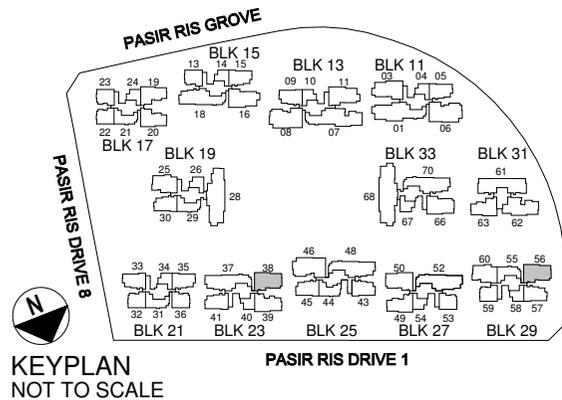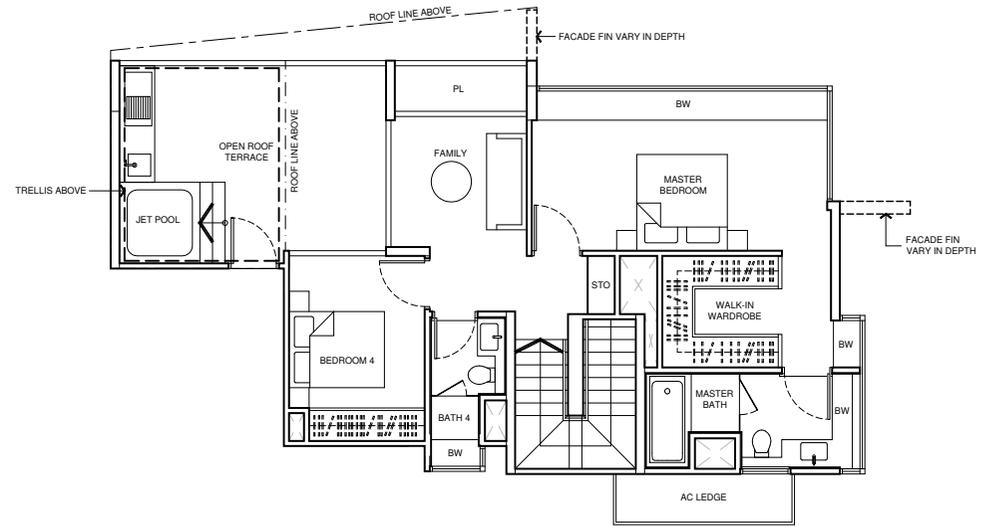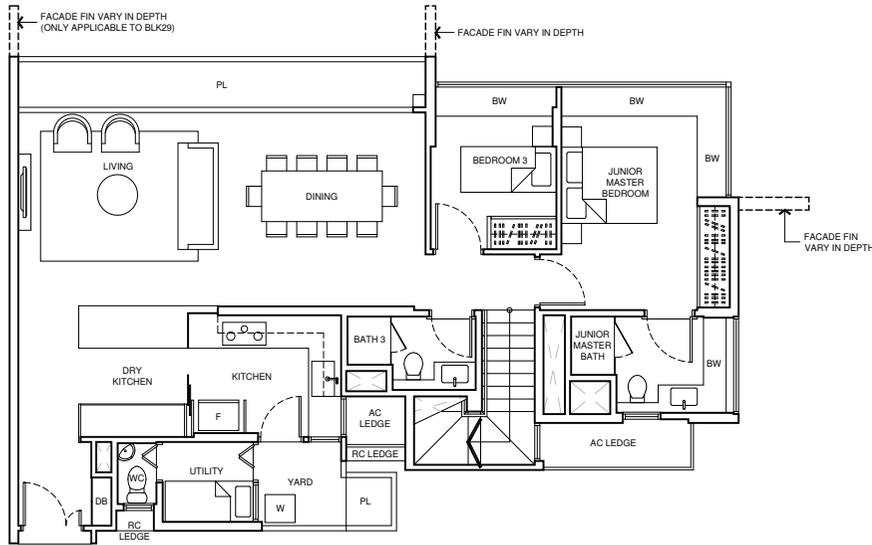


Area includes A/C ledge, planter, bay window, PES, open roof terrace and void area where applicable. Some units are mirror images of the apartment plans shown in the brochure. Please refer to the key plan for orientation. The plans are subjected to change as may be approved by relevant authorities. All floor plans are approximate measurements only and are subjected to government resurvey.

TYPE PH6


237 sq m / 2,551 sq ft

(including 6 sq m / 65 sq ft void above staircase)


BLK 15 - #12-16

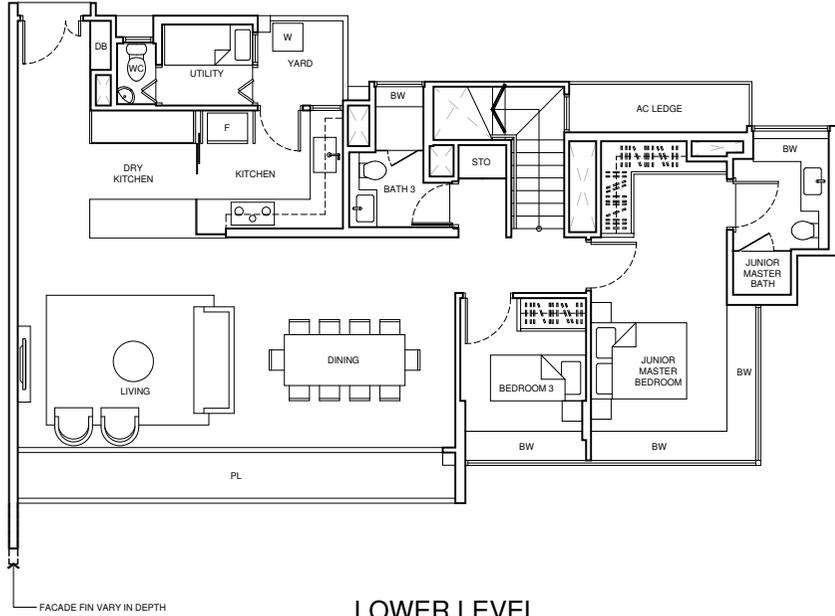

LOWER LEVEL

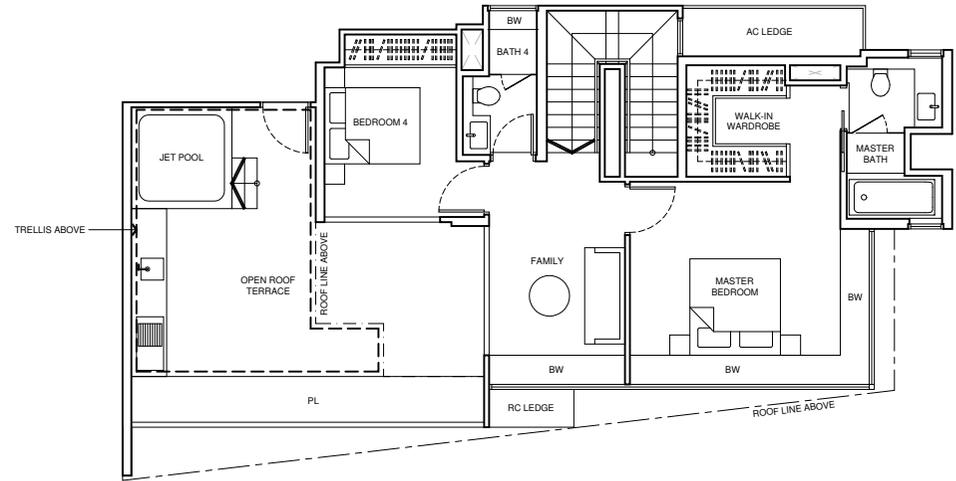

UPPER LEVEL

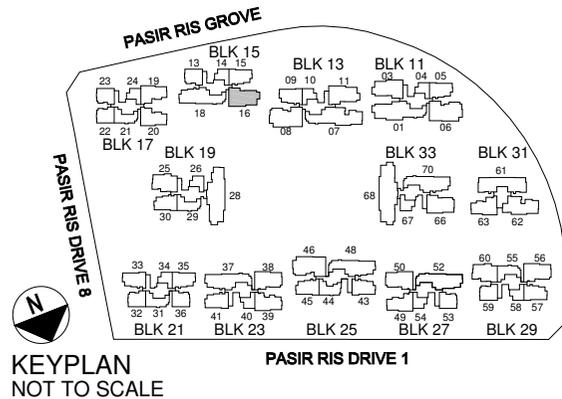



Area includes A/C ledge, planter, bay window, PES, open roof terrace and void area where applicable. Some units are mirror images of the apartment plans shown in the brochure. Please refer to the key plan for orientation. The plans are subjected to change as may be approved by relevant authorities. All floor plans are approximate measurements only and are subjected to government resurvey.

TYPE PH7

272 sq m / 2,928 sq ft

(including 37 sq m / 398 sq ft void)

BLK 19 - #13-28

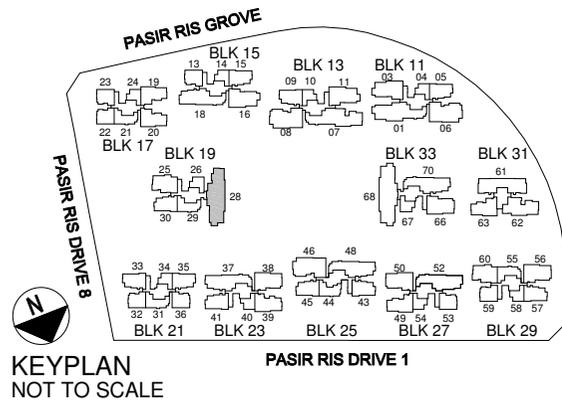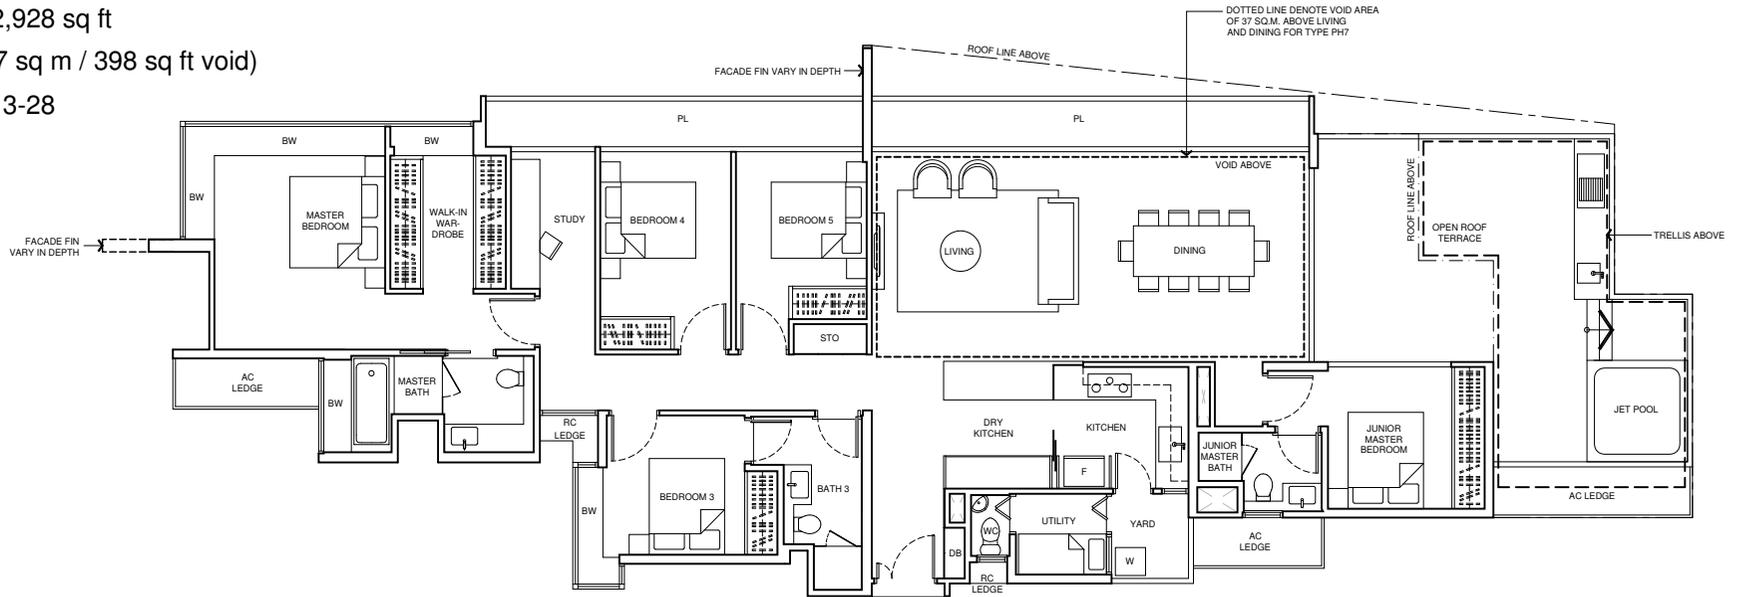


Area includes A/C ledge, planter, bay window, PES, open roof terrace and void area where applicable. Some units are mirror images of the apartment plans shown in the brochure. Please refer to the key plan for orientation. The plans are subjected to change as may be approved by relevant authorities. All floor plans are approximate measurements only and are subjected to government resurvey.

TYPE PH8


245 sq m / 2,637 sq ft

(including 5 sq m / 54 sq ft void above staircase)


BLK31 - #15-62

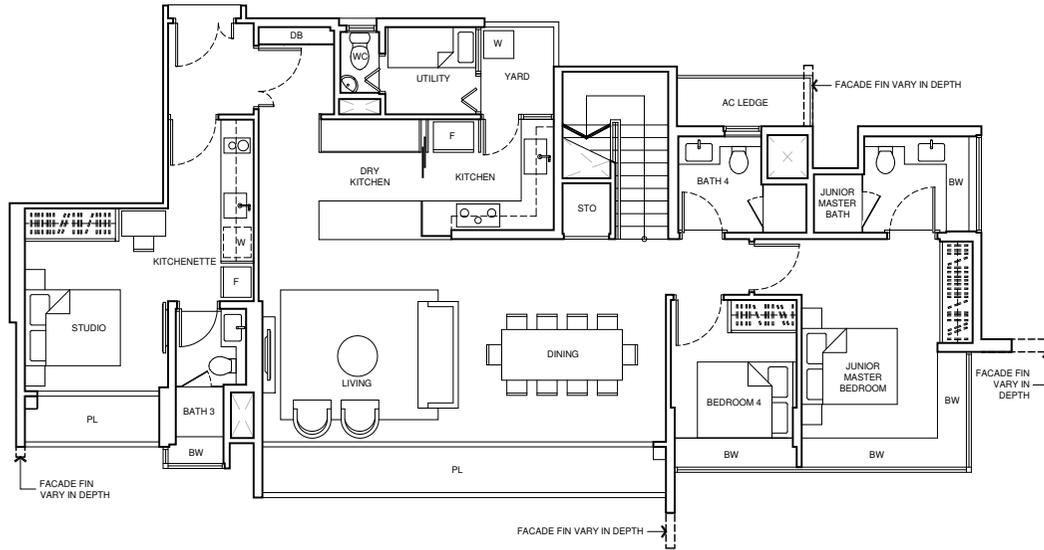

LOWER LEVEL

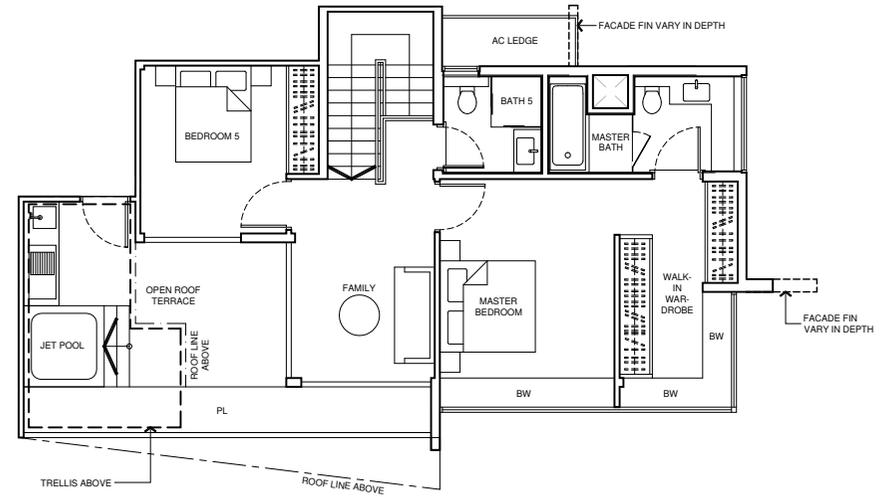

UPPER LEVEL

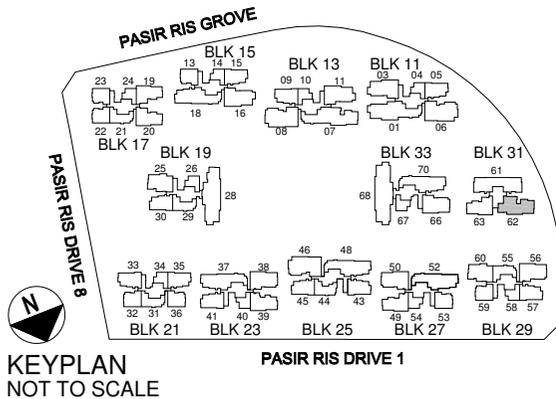

Area includes A/C ledge, planter, bay window, PES, open roof terrace and void area where applicable. Some units are mirror images of the apartment plans shown in the brochure. Please refer to the key plan for orientation. The plans are subjected to change as may be approved by relevant authorities. All floor plans are approximate measurements only and are subjected to government resurvey.

TYPE PH9

288 sq m / 3,100 sq ft


(including 7 sq m / 75 sq ft void above staircase)

BLK11 - #14-06*


BLK13 - #13-08

BLK25 - #13-46*


*mirror image unit

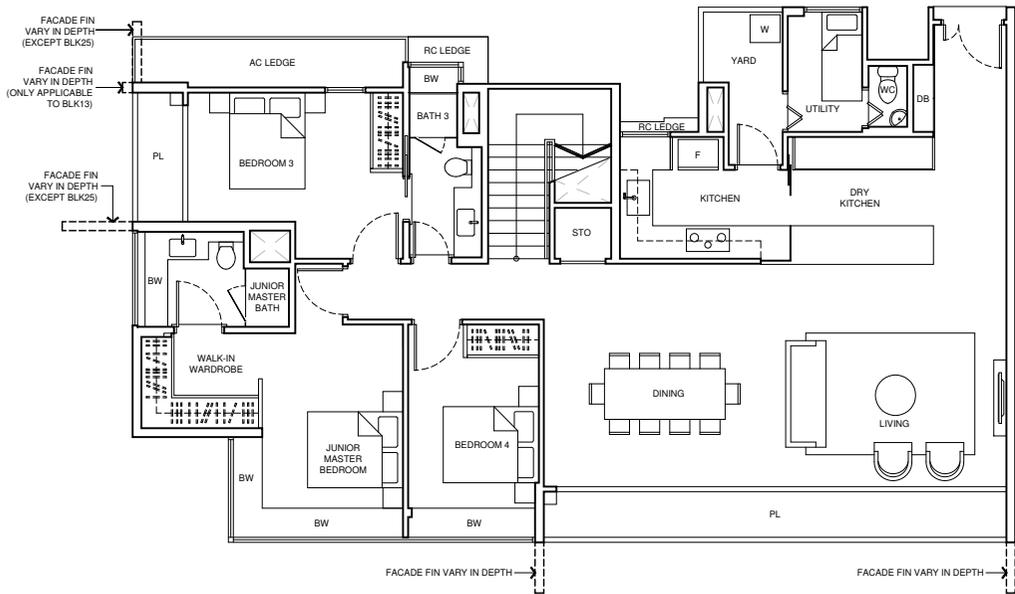

LOWER LEVEL

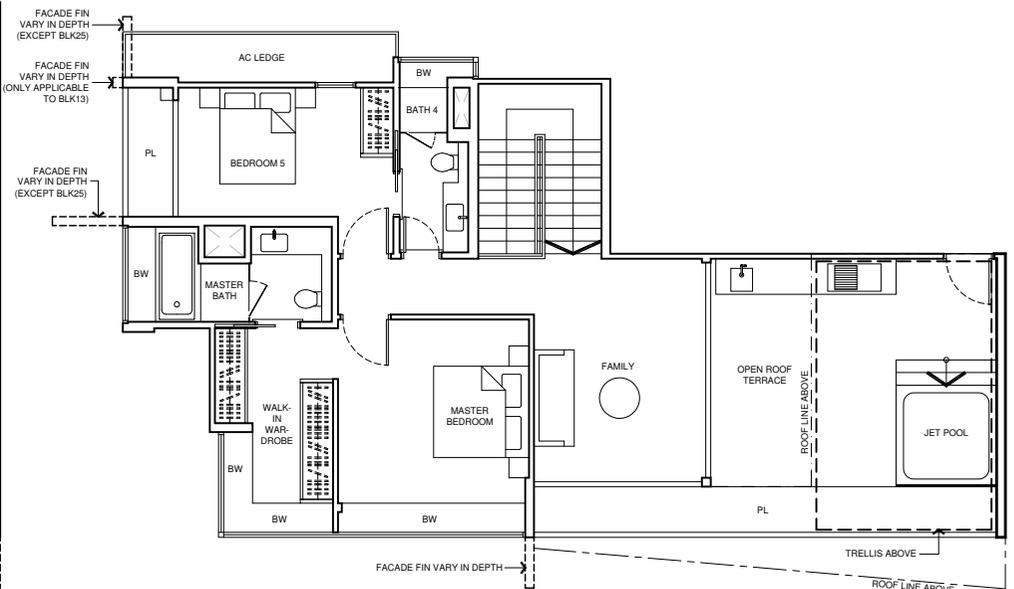

UPPER LEVEL

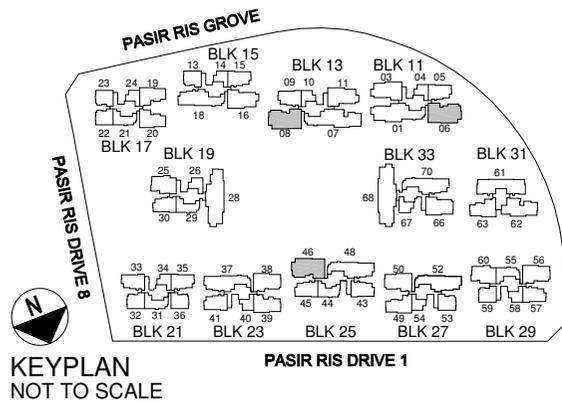



Area includes A/C ledge, planter, bay window, PES, open roof terrace and void area where applicable. Some units are mirror images of the apartment plans shown in the brochure. Please refer to the key plan for orientation. The plans are subjected to change as may be approved by relevant authorities. All floor plans are approximate measurements only and are subjected to government resurvey.

TYPE PH10

289 sq m / 3,111 sq ft

(including 37 sq m / 398 sq ft void)

BLK 33 - #15-68

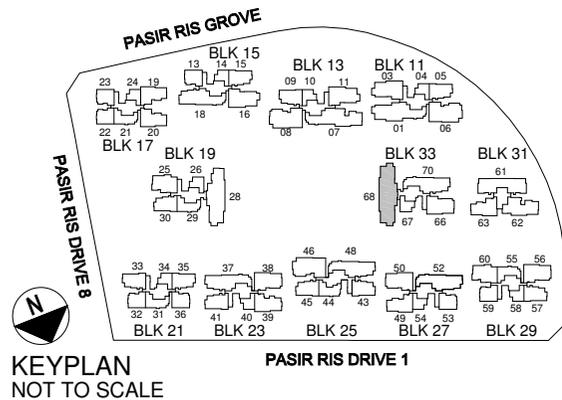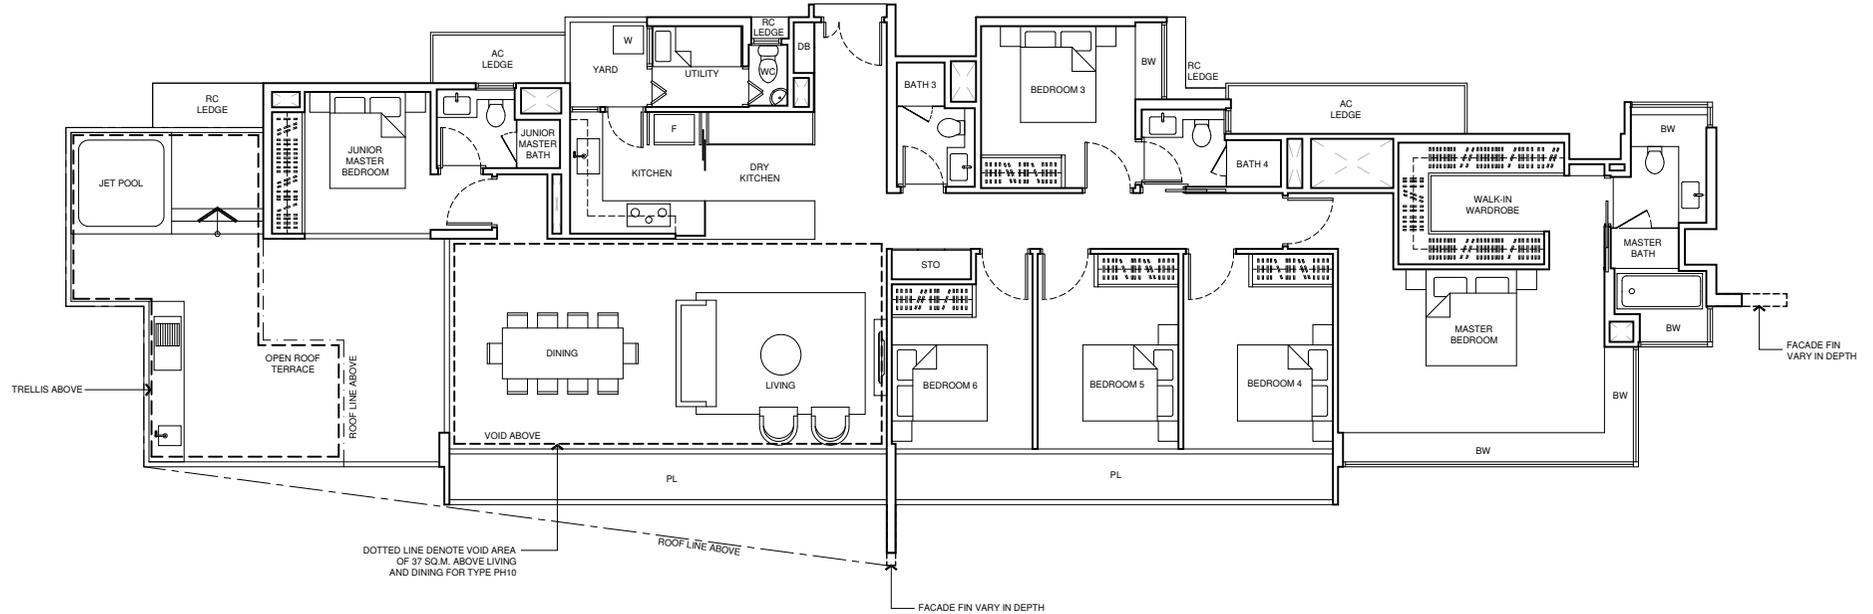

Area includes A/C ledge, planter, bay window, PES, open roof terrace and void area where applicable. Some units are mirror images of the apartment plans shown in the brochure. Please refer to the key plan for orientation. The plans are subjected to change as may be approved by relevant authorities. All floor plans are approximate measurements only and are subjected to government resurvey.